


ISSUES


| NO. | DATE | DESCRIPTION |
|-----|-----------|-------------------|
| 1 | 1/27/2017 | 50% CD REVIEW |
| 2 | 3/6/2017 | ISSUED FOR PERMIT |
| 3 | 6/30/2017 | 100% CD REVIEW |
| 4 | 7/14/2017 | ISSUED FOR PERMIT |

REVISIONS


| | | |
|---|------------|-----------------|
| 1 | 9/15/2017 | PERMIT COMMENTS |
| 2 | 10/20/2017 | PERMIT COMMENTS |

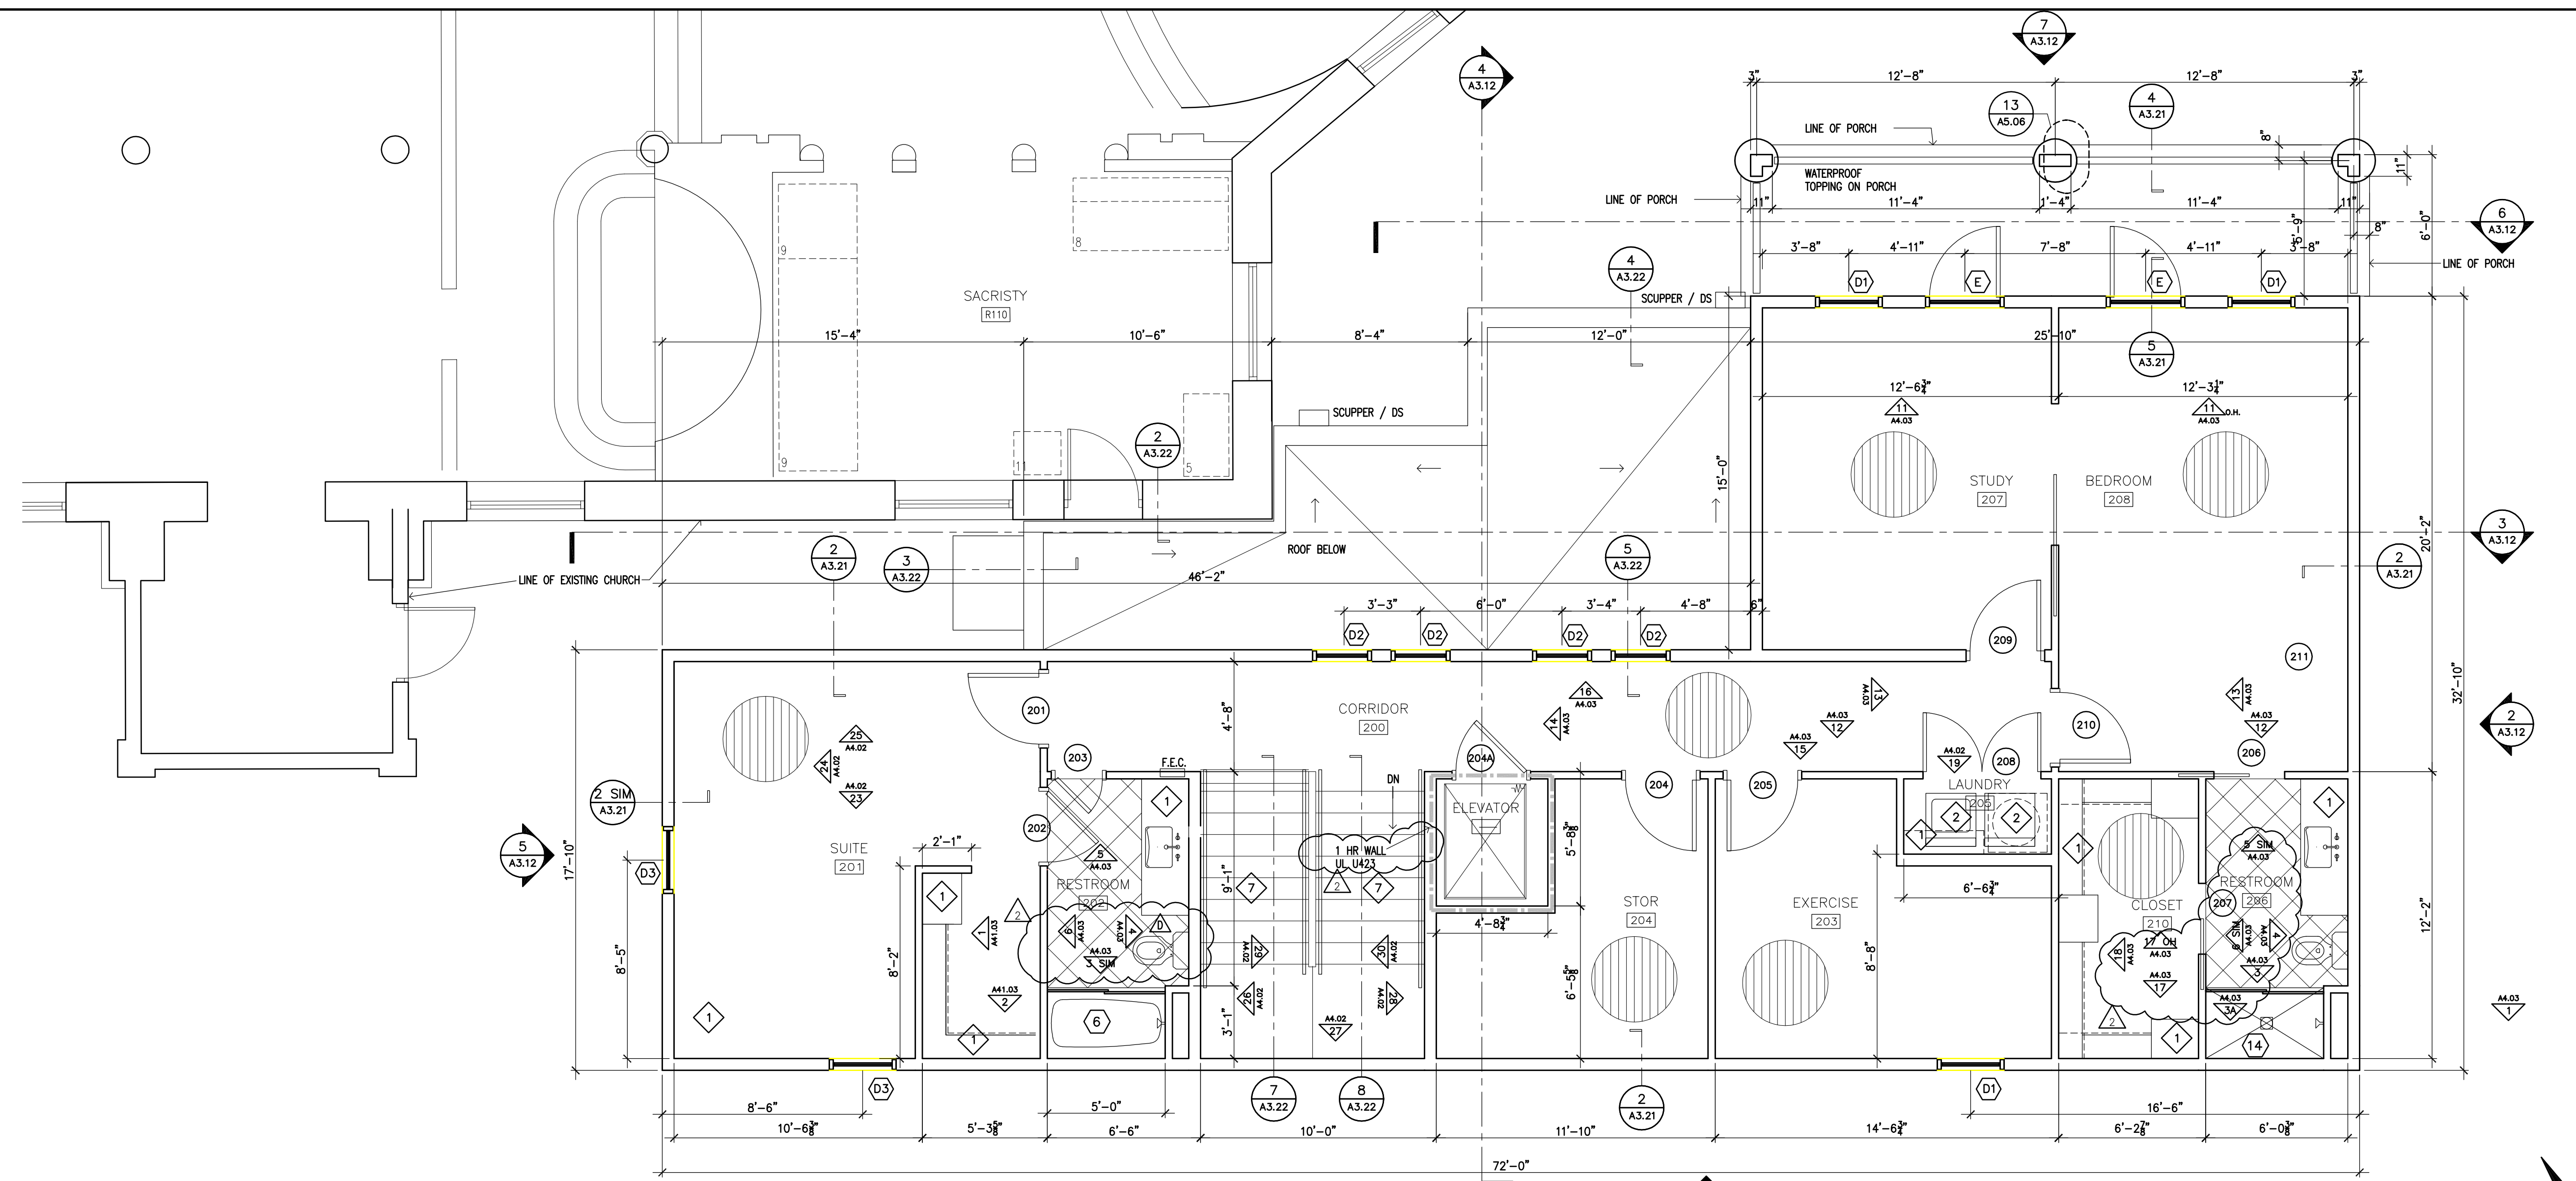

2 RECTORY SECOND FLOOR PLAN
SCALE: 1/4"=1'-0"

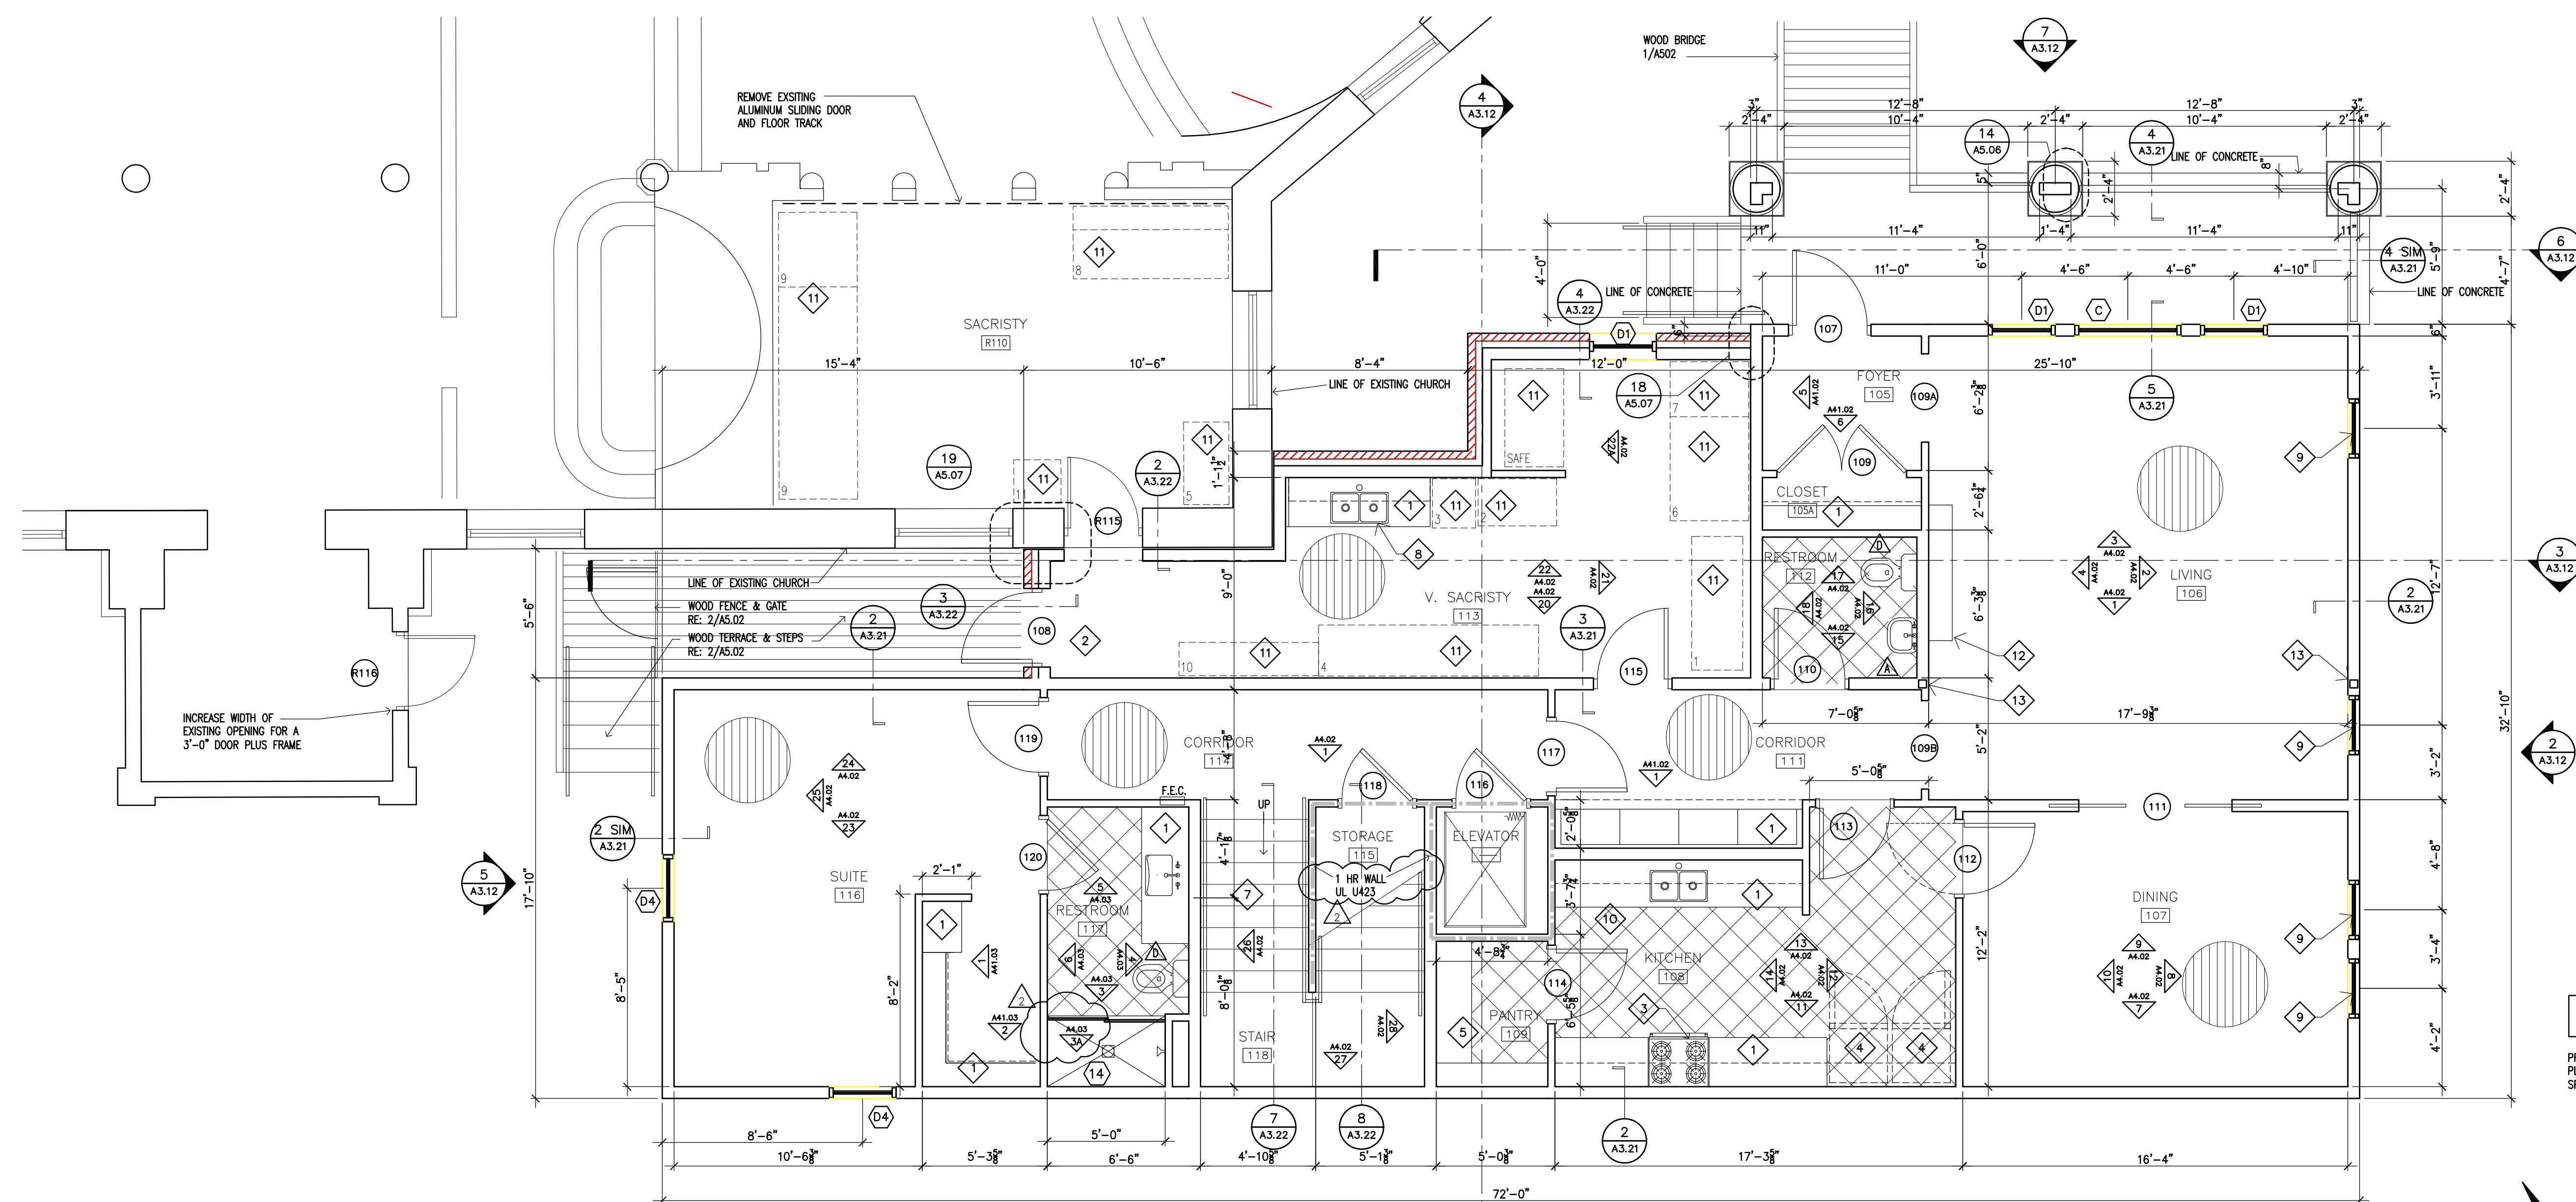

1 RECTORY FIRST FLOOR PLAN
SCALE: 1/4"=1'-0"

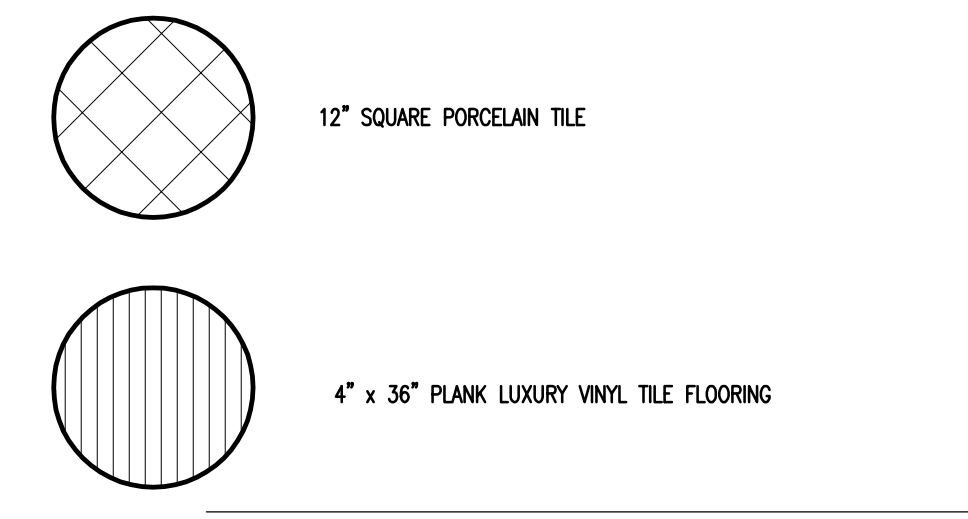

- BUILT-IN MILLWORK PER INTERIOR ELEVATIONS
- WASHER AND DRYER BY OWNER. PROVIDE NECESSARY CONNECTIONS.
- STOVE BY OWNER PROVIDE NECESSARY CONNECTIONS
- REFRIGERATOR AND FREEZER BY OWNER. PROVIDE NECESSARY CONNECTIONS.
- METAL WIRE SHELVES.
- ALCOVE BATHUB WITH INTEGRAL APRON AND SLIDING GLASS DOORS.
- STAINED HARDWOOD STAIR TREADS, RISERS, AND BALUSTERS.
- STAINLESS STEEL SINK FOR SACRARIUM. PIPED ONE DRAIN DIRECTLY TO A DRY WELL; THE OTHER DRAIN TO A STD. CONNECTION.
- BACK-LIT STAINED GLASS WINDOW BUILT INTO WALL PER DETAIL.
- DISHWASHER BY OWNER. PROVIDE NECESSARY CONNECTIONS.
- FURNITURE / EQUIPMENT BY OWNER
- INSTALL OWNER PROVIDED WOOD MANTEL (NON-FIREPLACE).
- STEEL COLUMN. RE: STRUCT. DWGS.
- TILE SHOWER WITH SLIDING GLASS DOORS.

ACCESSORY SCHEDULE

| SYMBOL | DESCRIPTION | BY |
|--------|---|----------|
| A | BOBRICK B4262 PAPER TOWEL DISPENSER. MOUNT AT 54" AFF TO TOP | BY OWNER |
| B | BOBRICK B506436 HORIZONTAL GRAB BAR. MOUNT 34" AFF TO CL UNLESS OTHERWISE NOTED. | BY GC |
| C | BOBRICK B506442 HORIZONTAL GRAB BAR. MOUNT 34" AFF TO CL UNLESS OTHERWISE NOTED. | BY GC |
| D | BOBRICK B2740 TOILET PAPER DISPENSER. MOUNT 24" AFF TO TOP | BY OWNER |
| E | BOBRICK B504 STAINLESS DUAL-SIDE NAPKIN DISPOSAL TO MOUNT IN TOILET PARTITION. MOUNT 30" AFF TO TOP | BY GC |
| F | BOBRICK B22324 STAINLESS STEEL MOP HOLDER AND RAG HOOKS. MOUNT 72" AFF TO TOP | BY GC |
| G | KOALA KB200 HORIZONTAL DAPER CHANGING STATION. MOUNT AT 33" TO TOP EDGE WHEN OPENED. | BY GC |
| H | BOBRICK B-4112 CONTURA SERIES SURFACE-MOUNTED SOAP DISPENSER | BY OWNER |



**ANNUNCIATION
CATHOLIC CHURCH
FOLEY HOUSE RENOVATION
RECTORY AND RESTROOM
ADDITION**

**RECTORY +
SACRISTY
FLOOR PLANS**

SHEET NUMBER
A2.01