

RESTROOM AND RECTORY ELEVATIONS


- 1 MODULAR BRICK VENEER
- 2 BRICK SOLDER COURSE
- 3 4" LAP HARDIE SIDING OVER ICE AND WATER SHIELD, PER DETAIL
- 4 STANDING SEAM METAL ROOF
- 5 COMPOSITION ASPHALT ROOF SHINGLES
- 6 5"x5" PRE-FINISHED METAL GUTTER
- 7 SOLDIER COURSE AND ROWLOCK COURSE AS SHOWN
- 8 HARDIE SKIRT BOARD
- 9 HARDIE BOARD TRIM AT WINDOW AND DOOR OPENINGS PER DETAIL
- 10 HARDIE TRIM FASCIA BOARD PER DETAIL
- 11
- 12 HARDIE TRIM EDGE BOARD
- 13 3/8" HARDIE PANEL VERTICAL SIDING w/ 1x2 BATTENS
- 14 6" METAL STUDS WITH FIBERGLASS COLUMN COVER
- 15 PRE-FINISHED METAL-COPING
- 16 2'-6" DIAMETER ALUMINUM LOUVER W/ 3 1/2" PERIMETER HARDIE TRIM
- 17 5.25 HARDIE TRIM FASCIA BOARD
- 18 T.P.O. ROOF
- 19 CONTROL JOINT IN MASONRY
- 20 CEILING PER RCP
- 21 METAL STUD FRAMING
- 22 INTERIOR PARTITION PER SCHEDULE
- 23 SYNTHETIC WOOD (TREX) TERRACE
- 24 1X6 CEDAR FENCE
- 25 GUARDRAIL
- 26 PREFIN. METAL SCUPPER, LEADER-HEAD AND D.S.

ISSUES


NO.	DATE	DESCRIPTION
1/27/2017	50% CD REVIEW	
3/6/2017	ISSUED FOR PERMIT	
6/30/2017	100% CD REVIEW	
7/14/2017	ISSUED FOR PERMIT	

REVISIONS


9/15/2017	PERMIT COMMENTS
10/20/2017	PERMIT COMMENTS

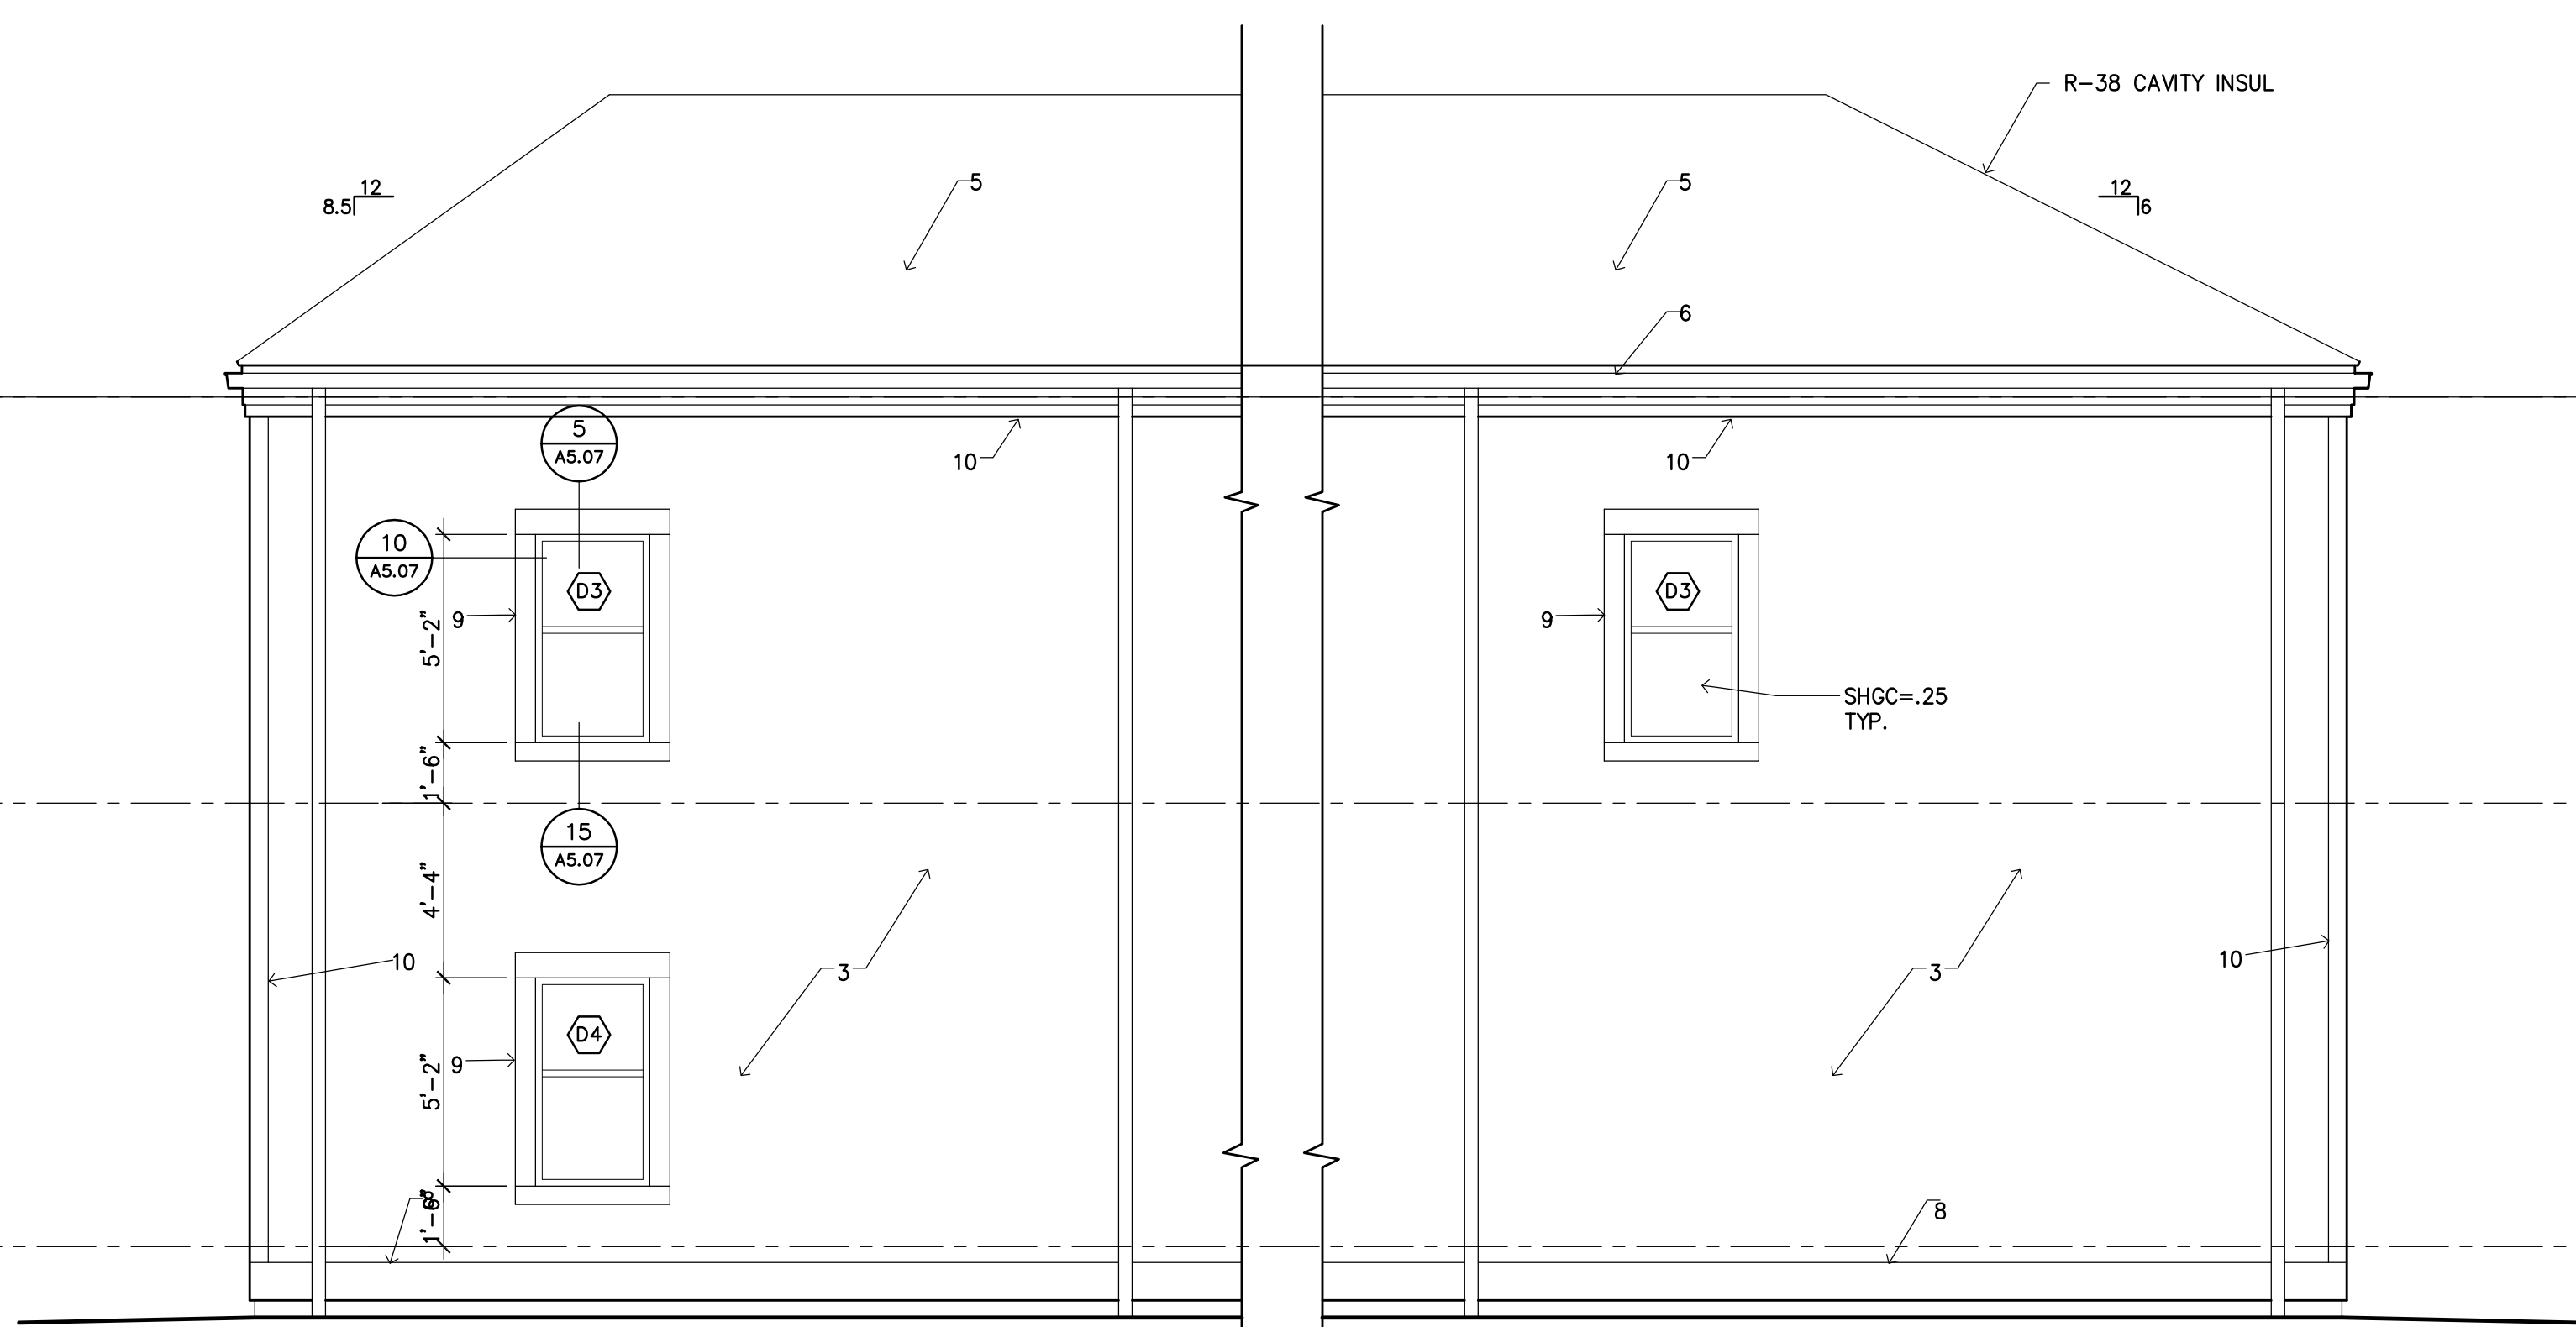


1 RECTORY SOUTH ELEVATION
SCALE: 1/4"=1'-0"

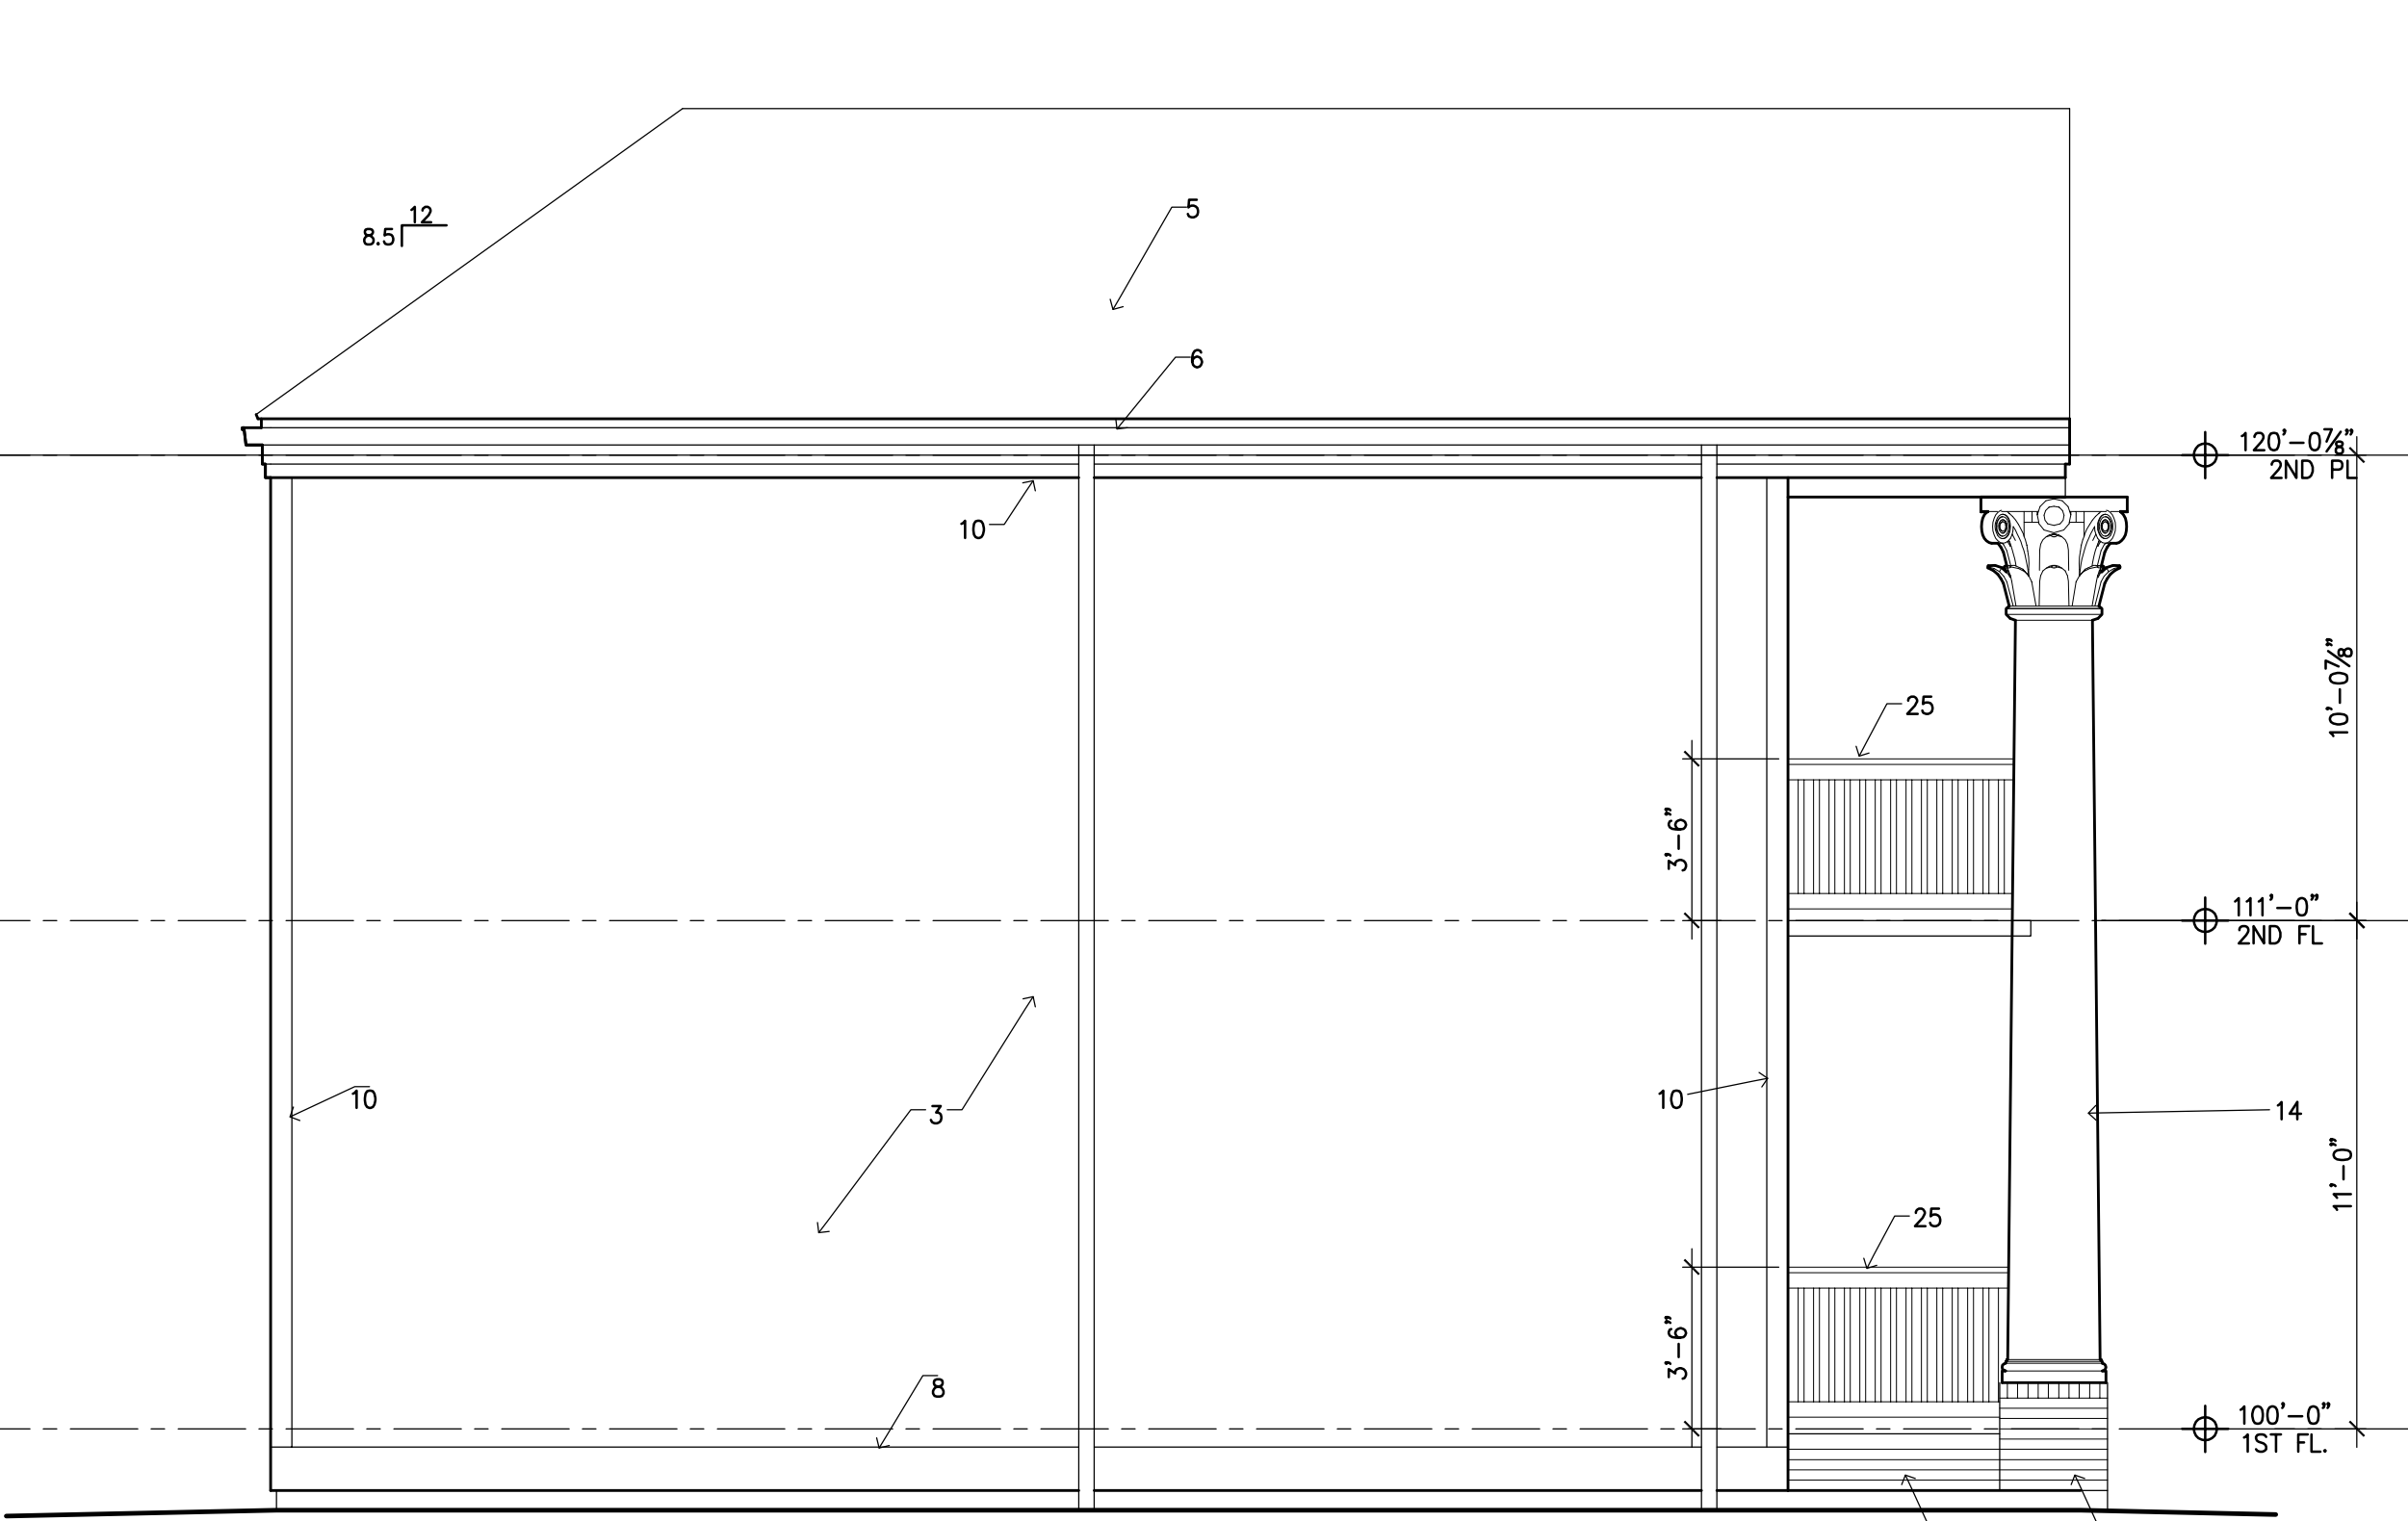


2 RECTORY EAST ELEVATION
SCALE: 1/4"=1'-0"

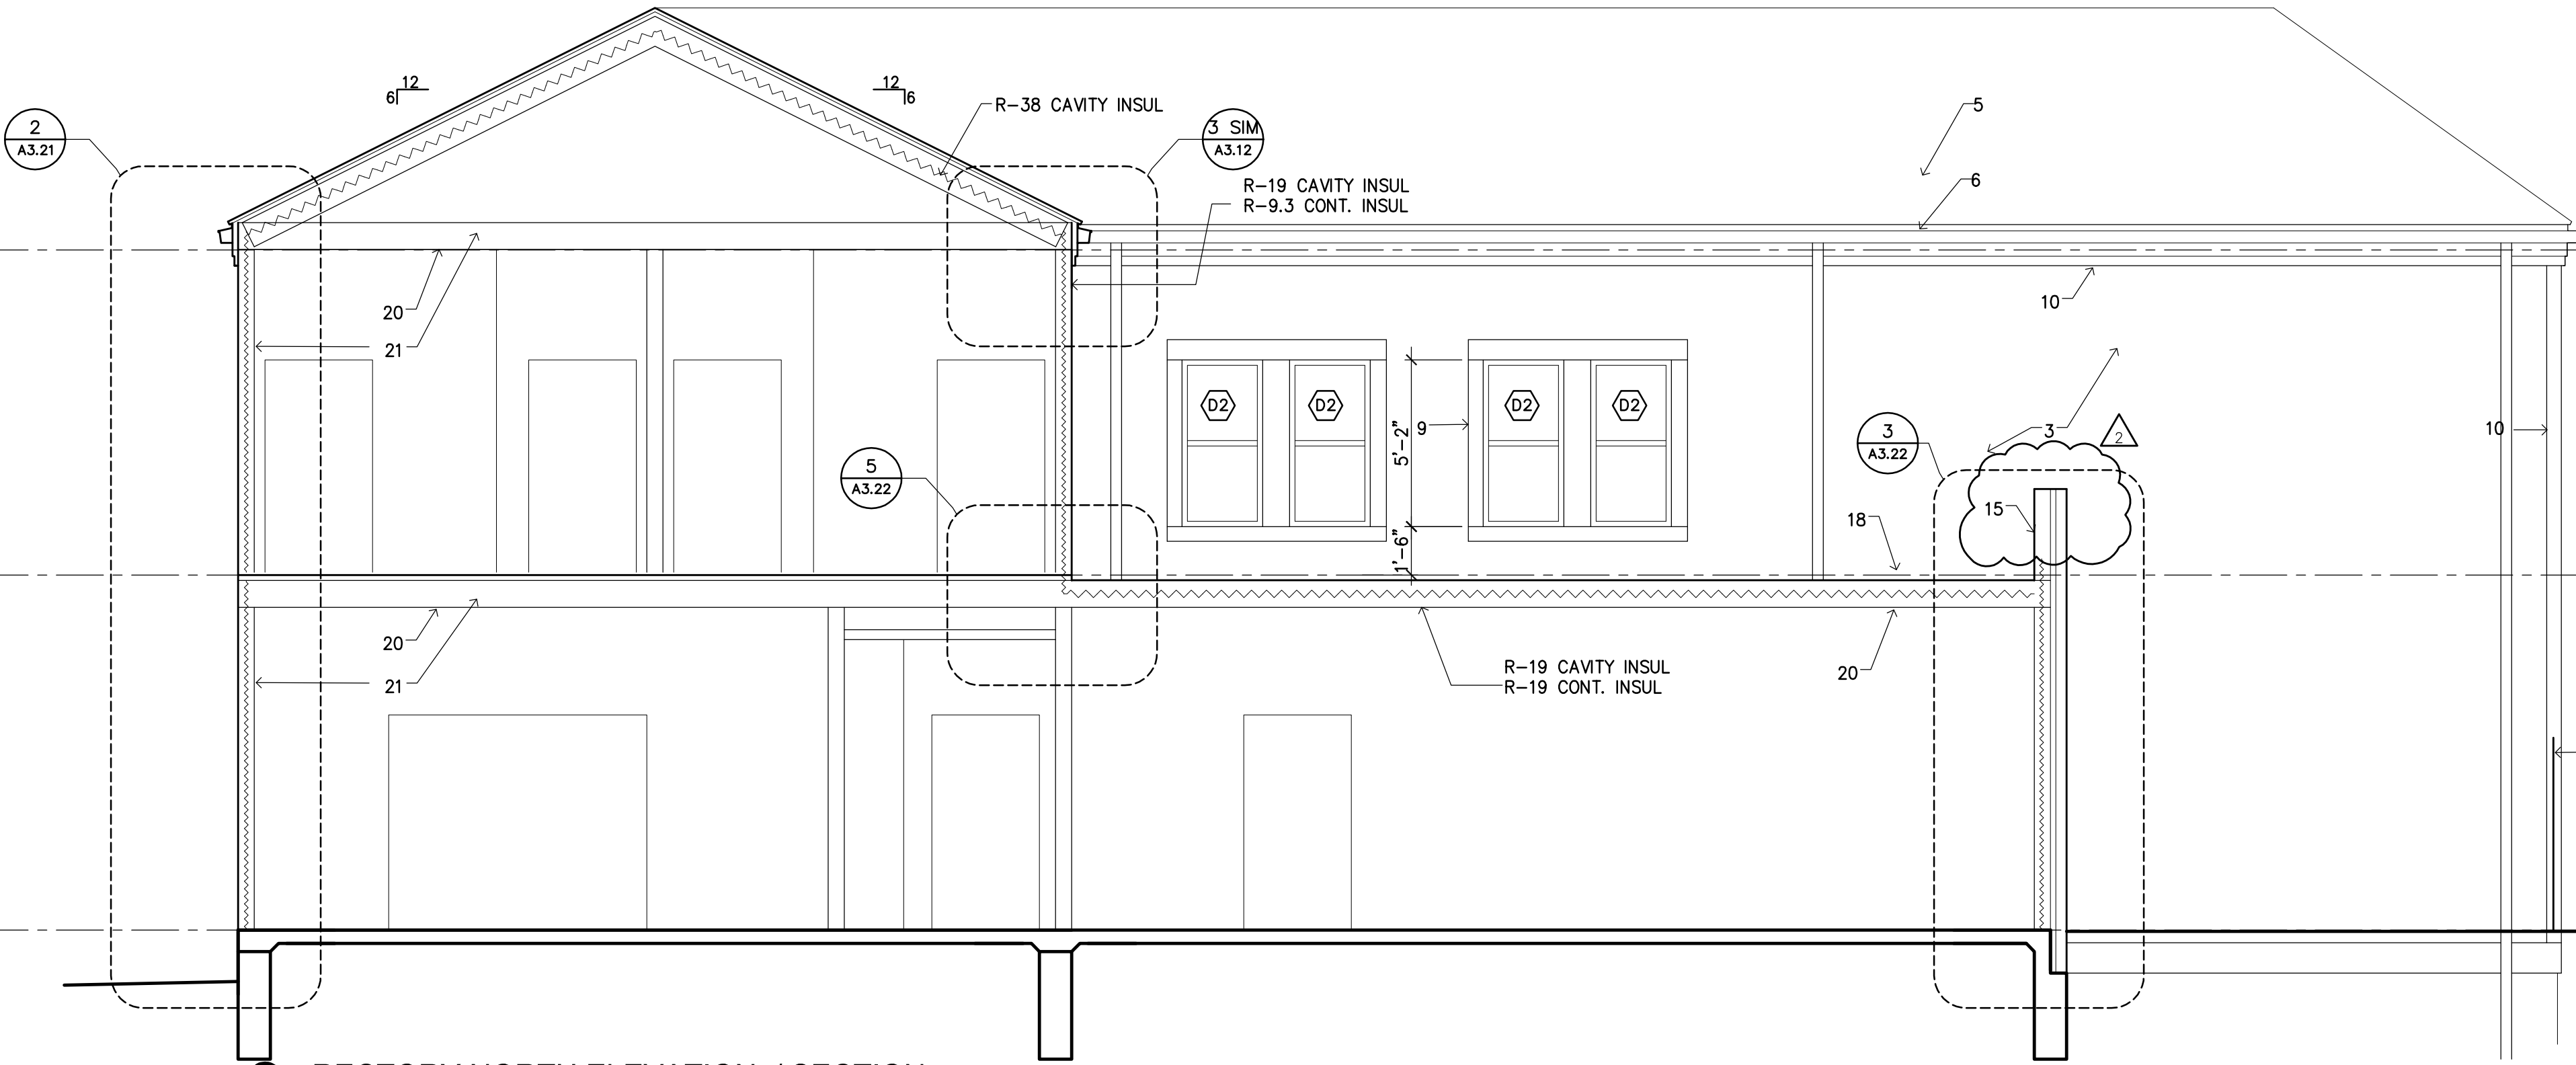


3 RECTORY NORTH ELEVATION / SECTION
SCALE: 1/4"=1'-0"

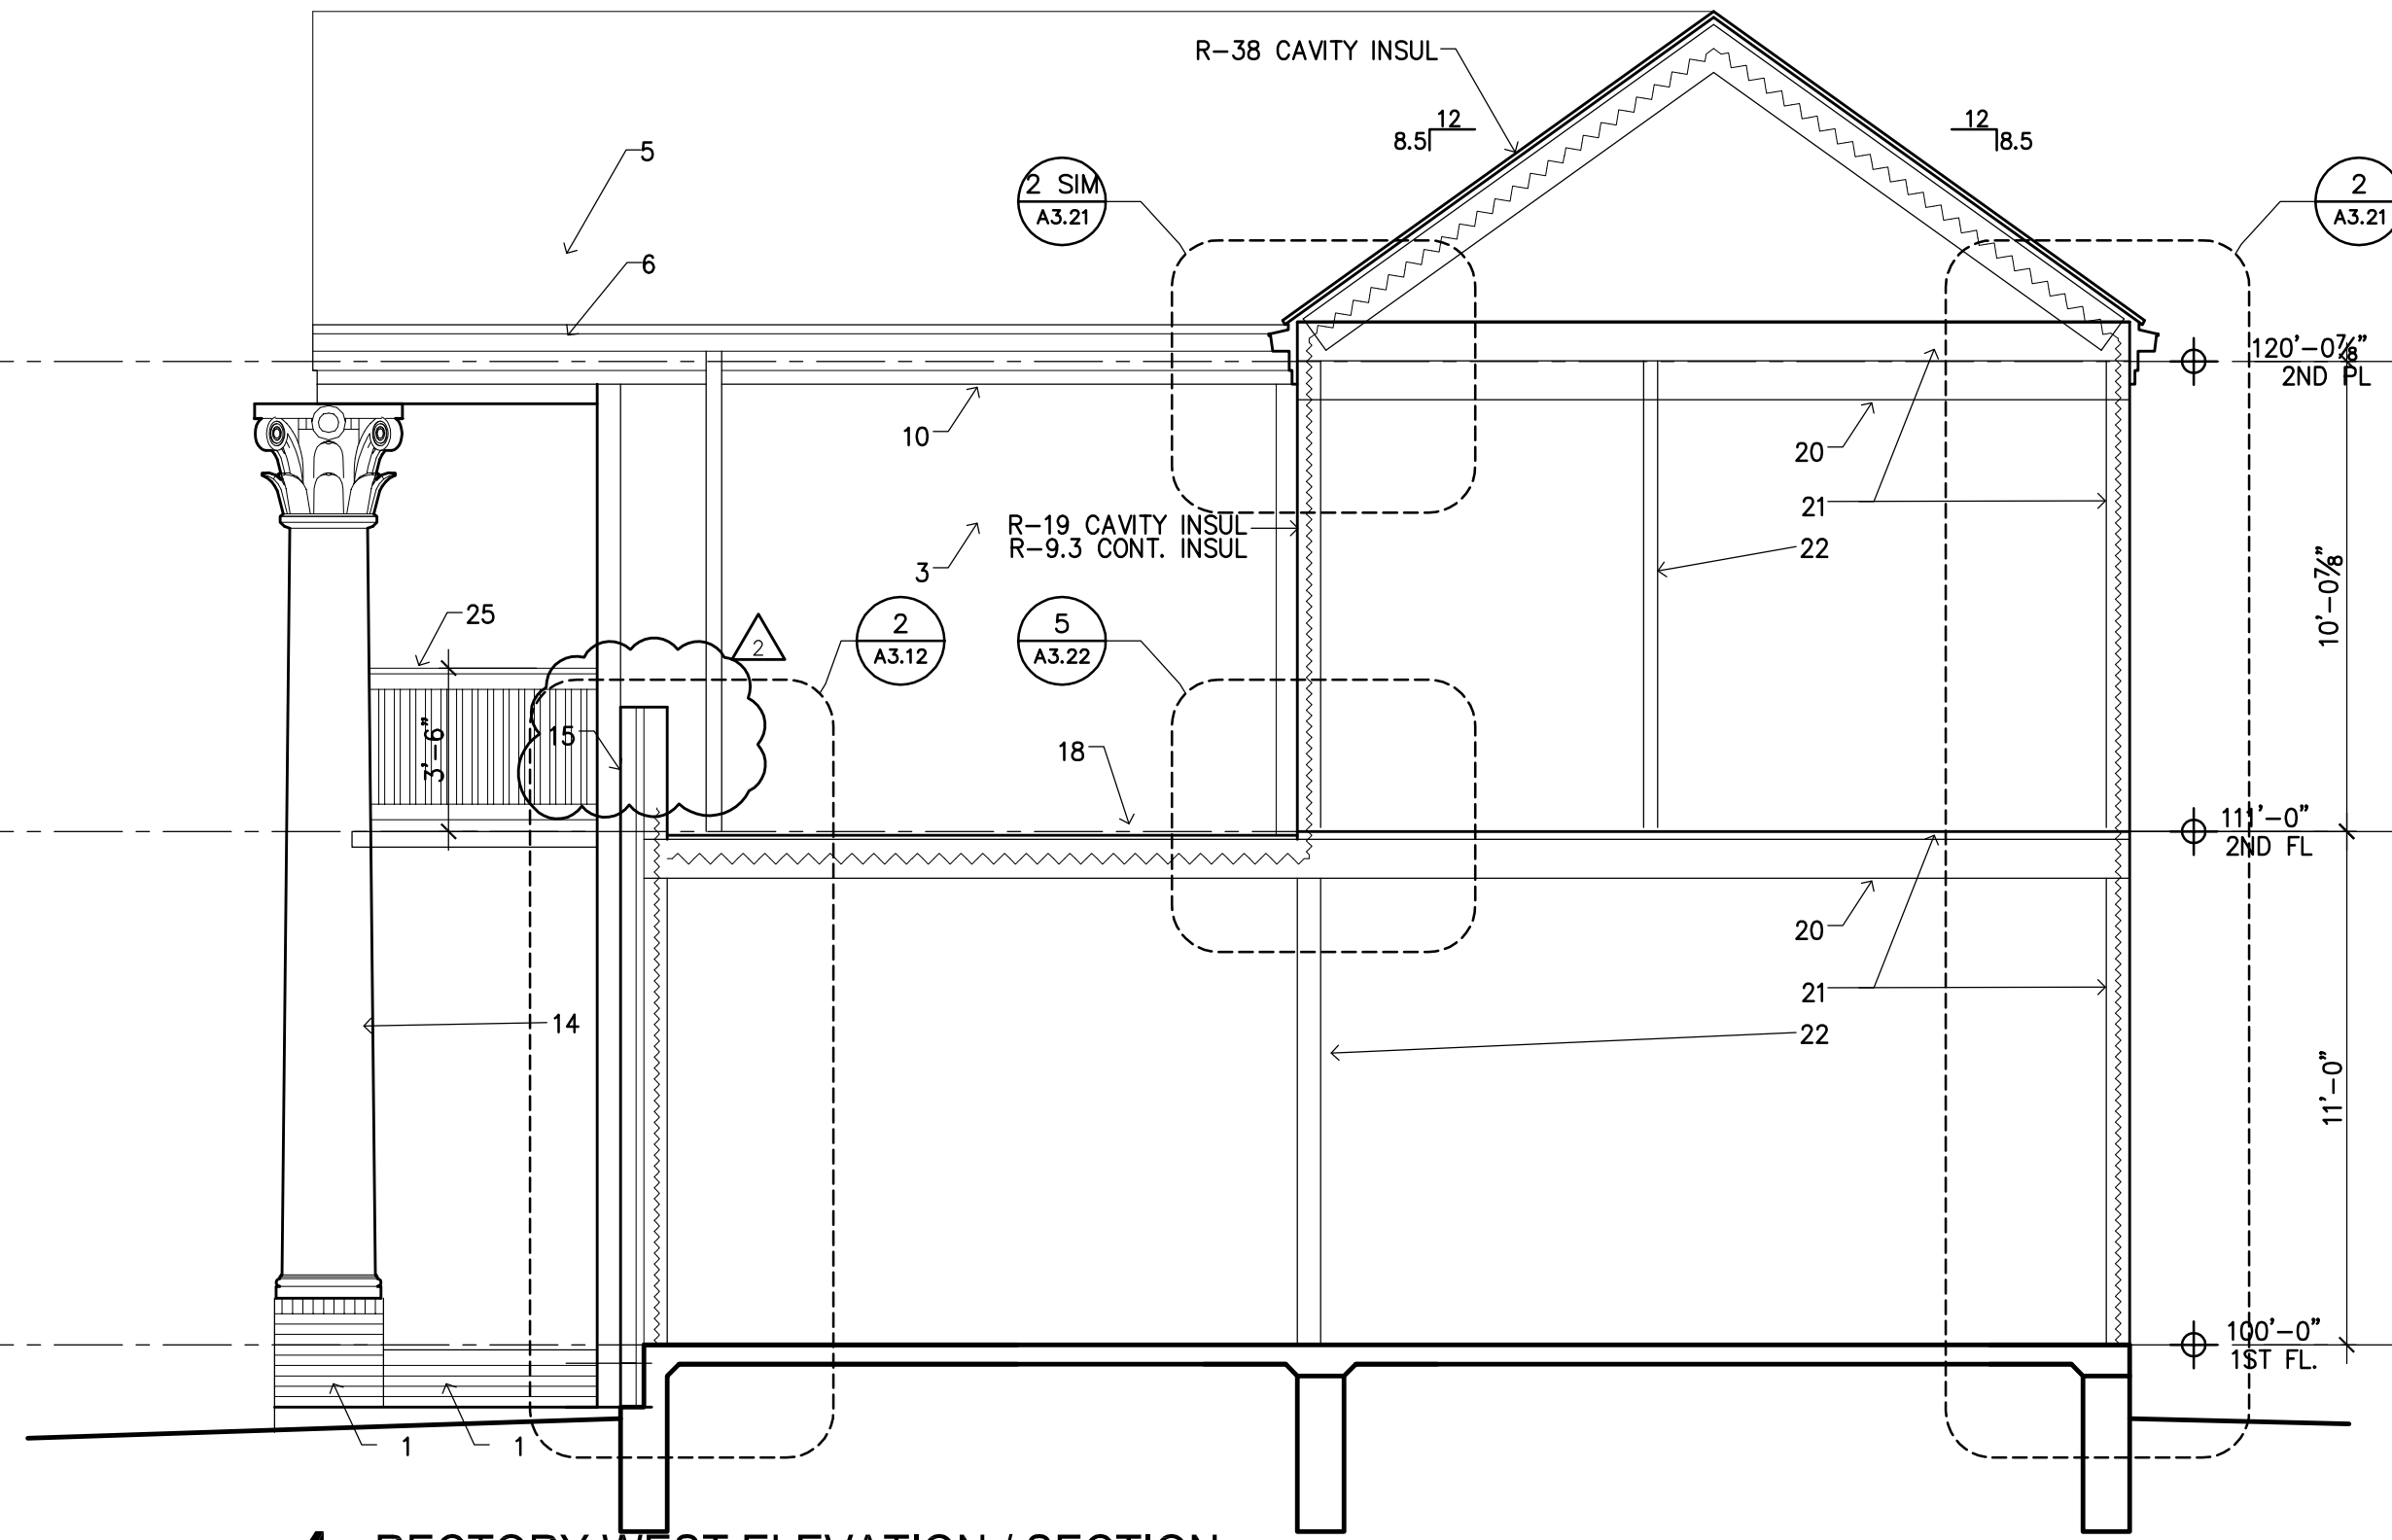


4 RECTORY WEST ELEVATION / SECTION
SCALE: 1/4"=1'-0"

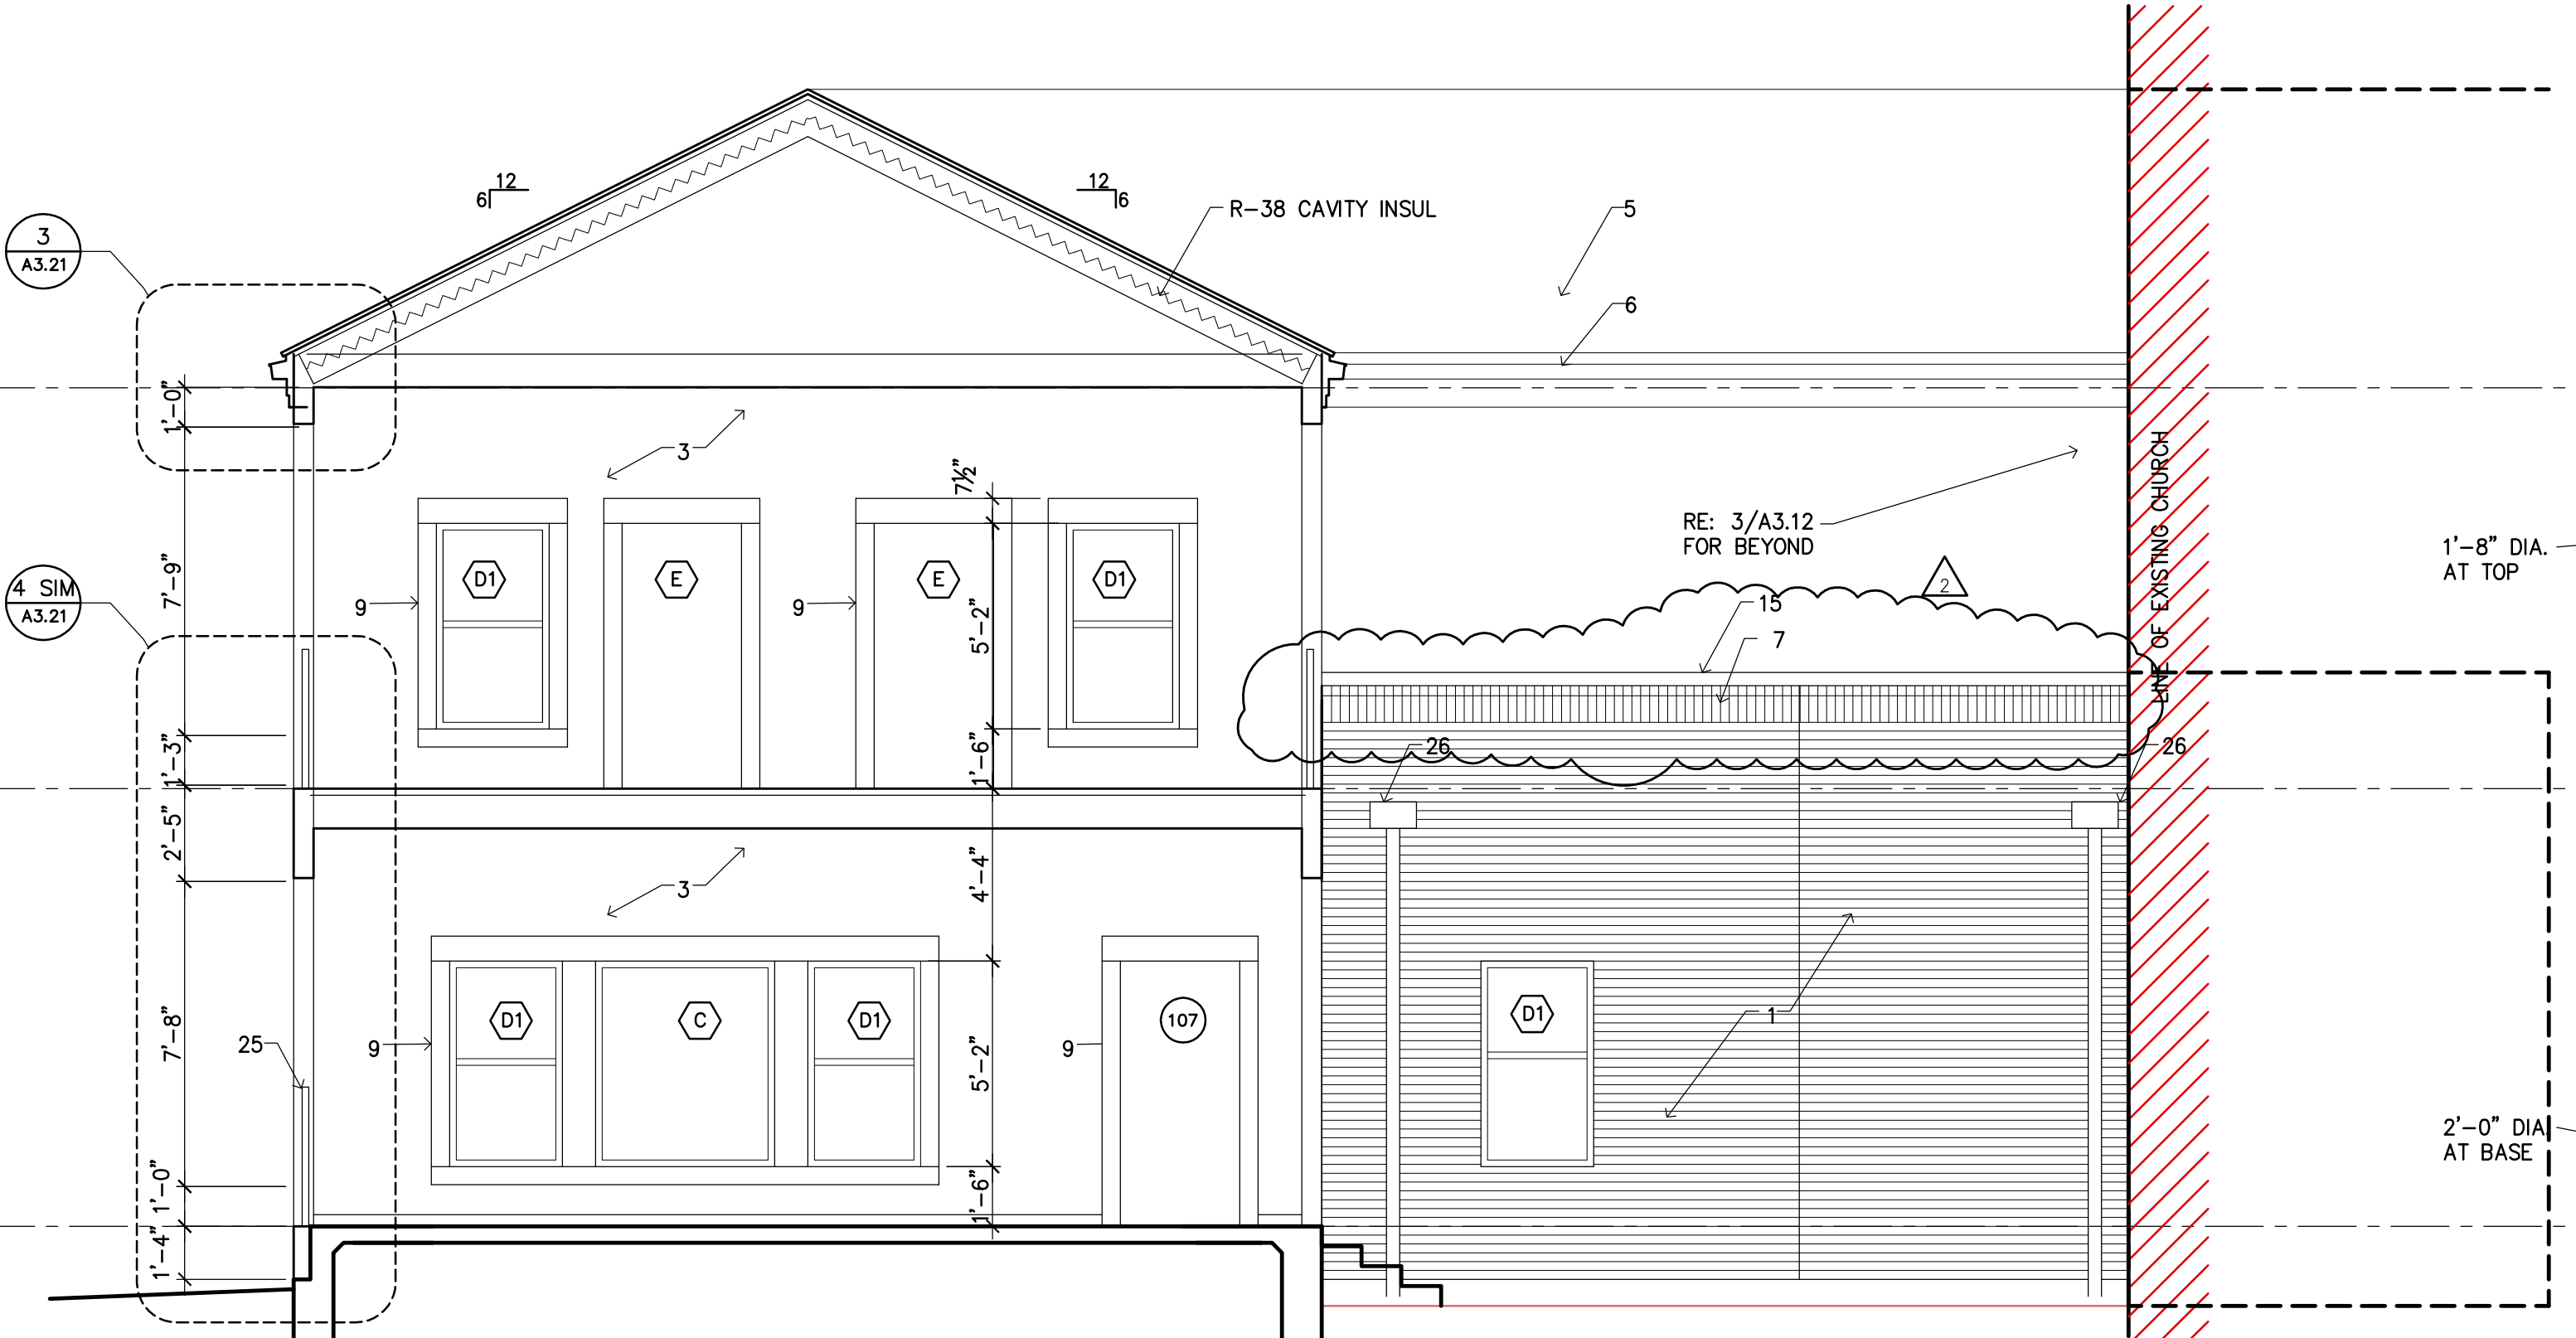

5 RECTORY NORTH ELEVATION / SECTION
SCALE: 1/4"=1'-0"

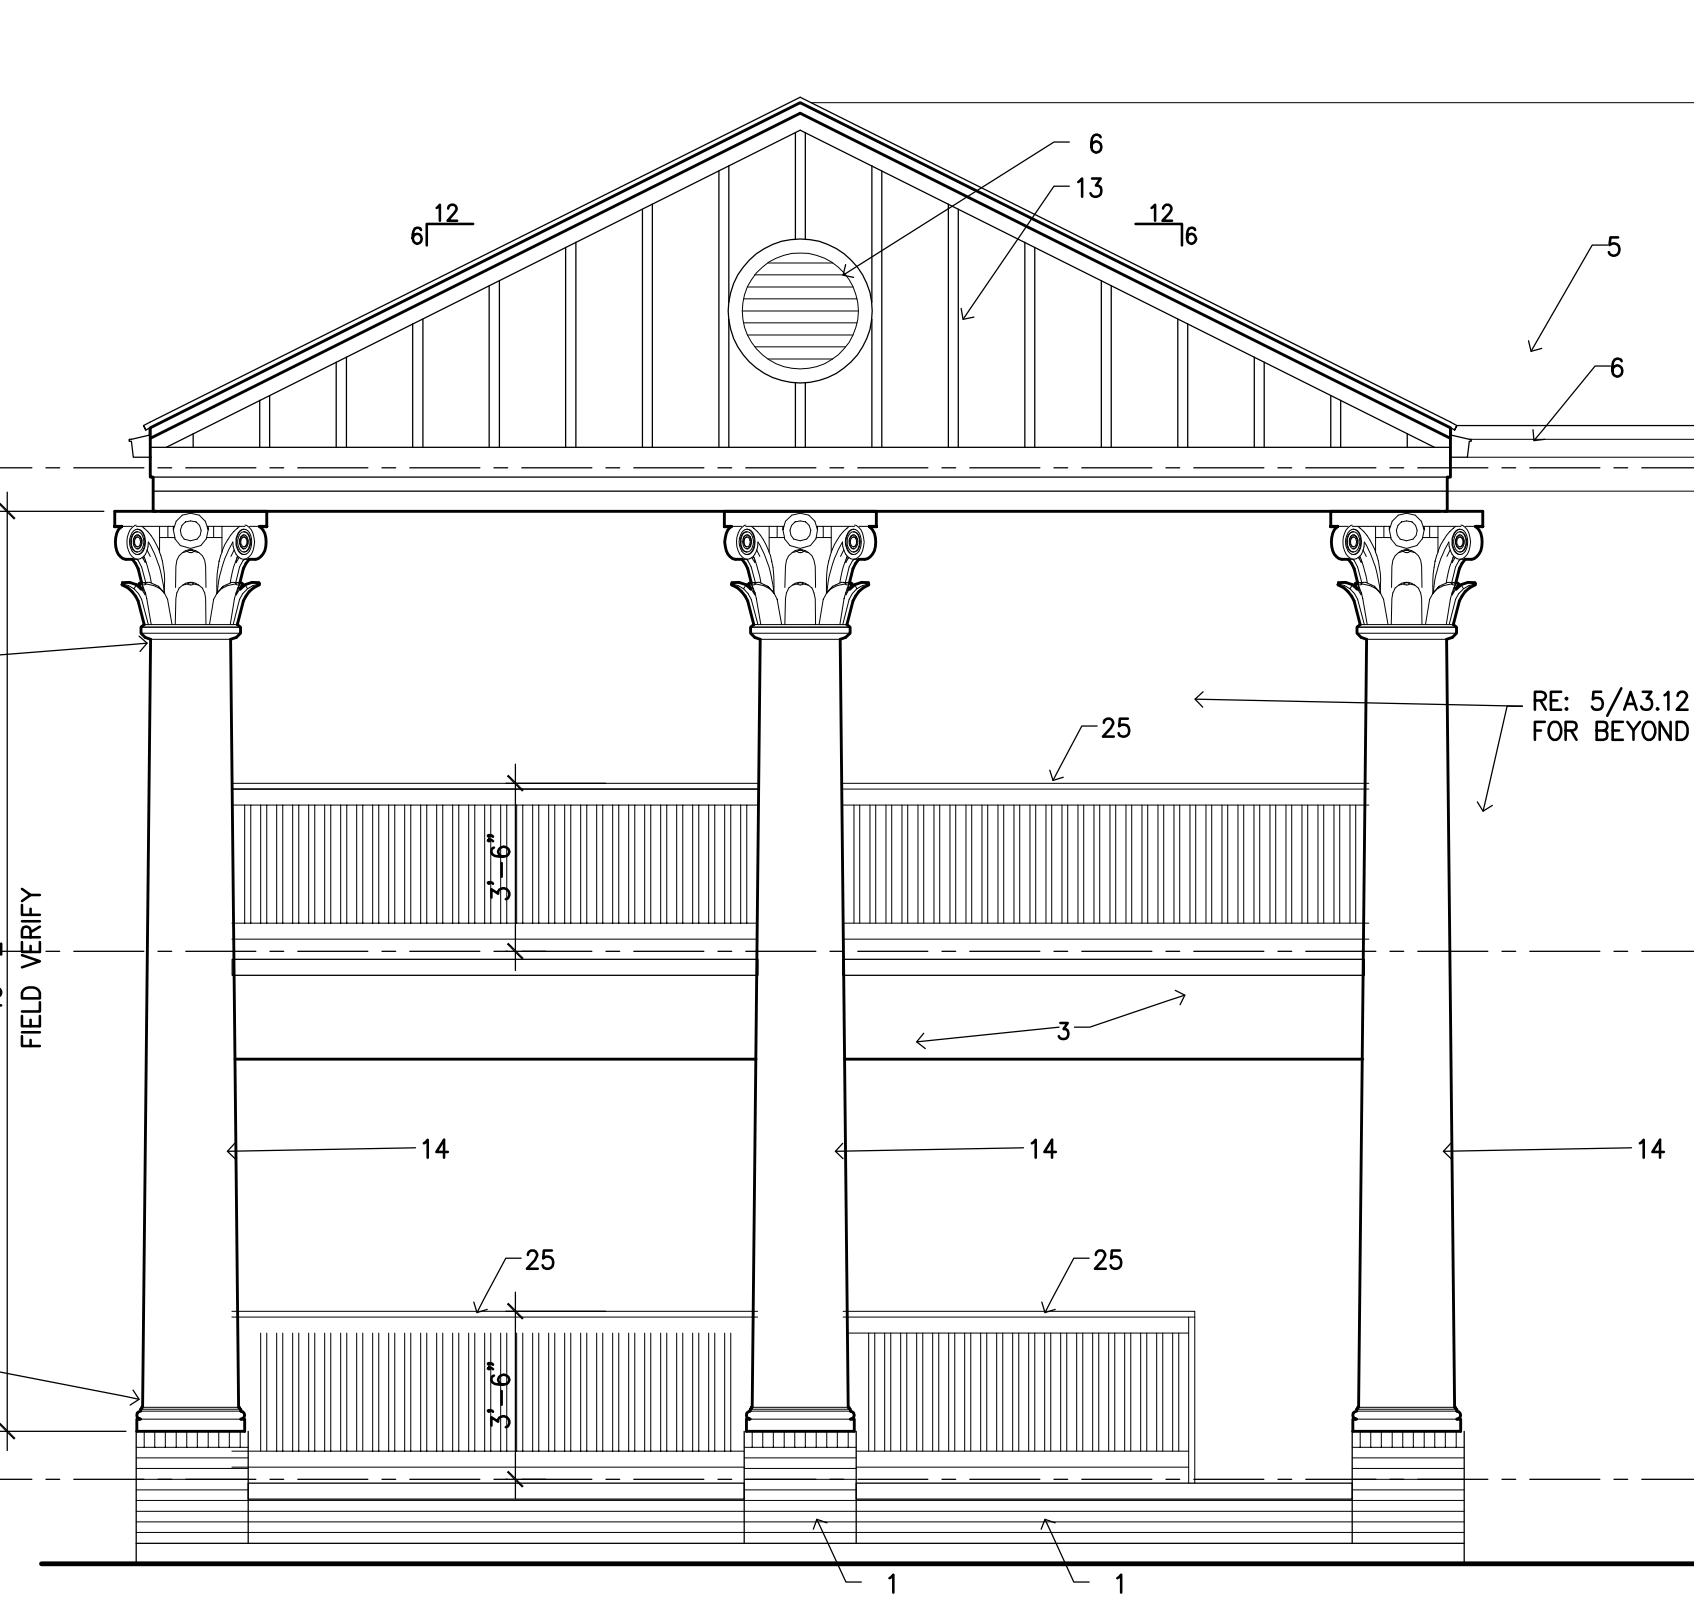

6 RECTORY NORTH ELEVATION
SCALE: 1/4"=1'-0"

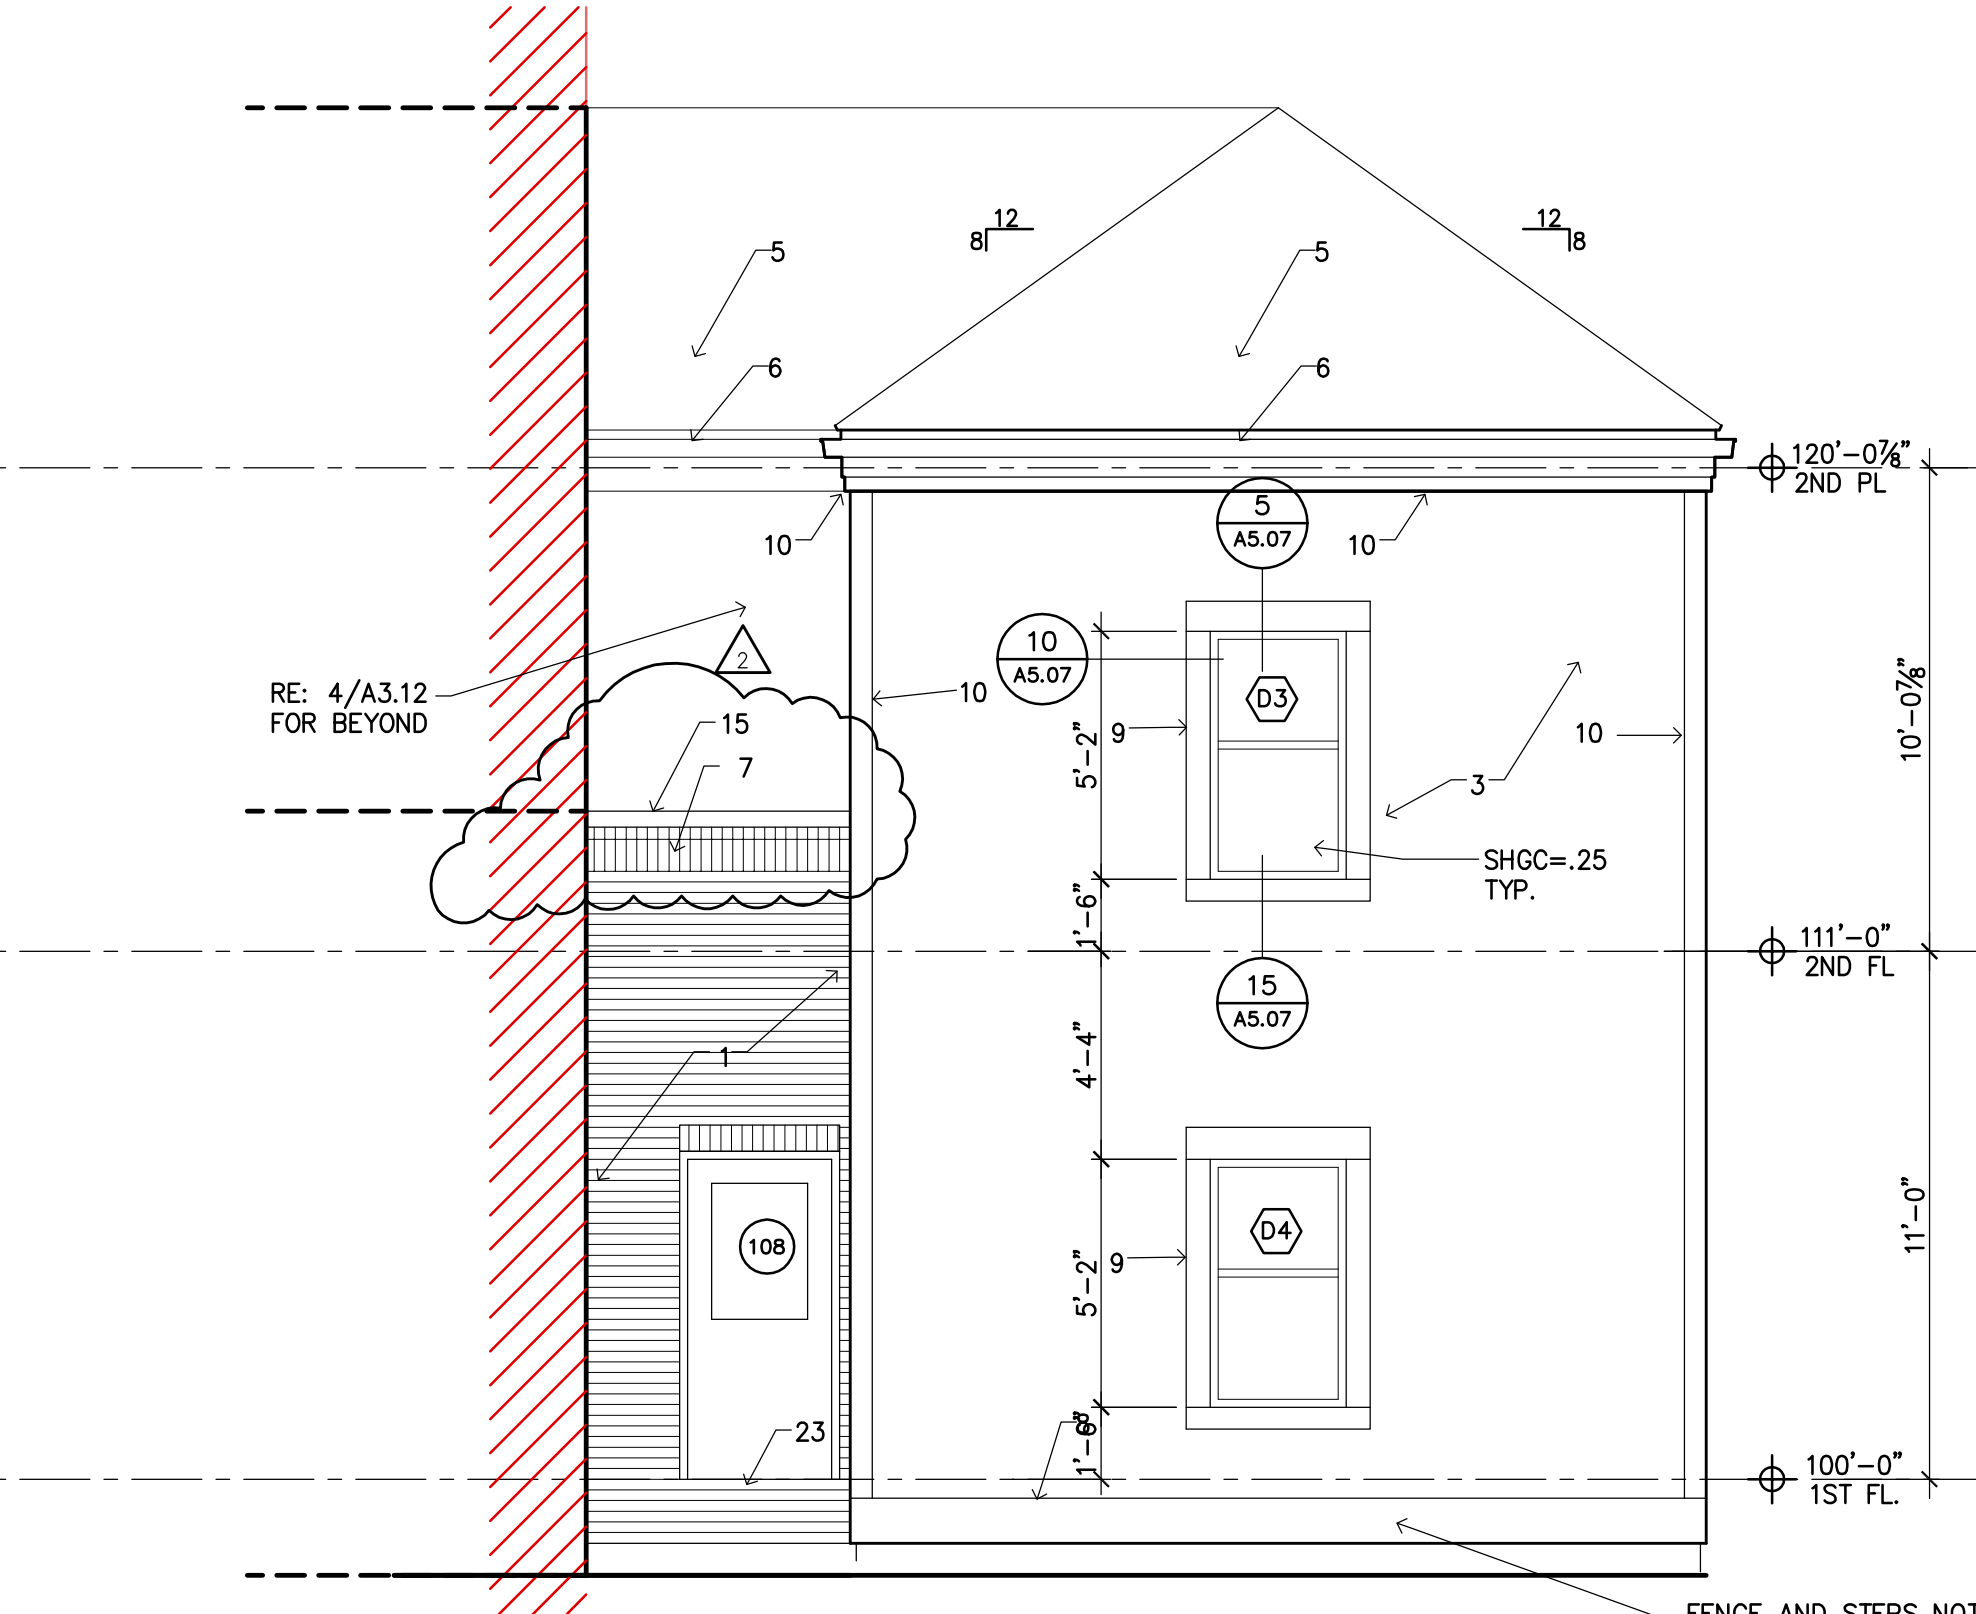

7 RECTORY WEST ELEVATION
SCALE: 1/4"=1'-0"



**ANNUNCIATION
CATHOLIC CHURCH
FOLEY HOUSE RENOVATION
RECTORY AND RESTROOM
ADDITION**

**SHEET TITLE
RECTORY
ELEVATIONS
& SECTIONS**

SHEET NUMBER

A3.12

ZCA PROJECT # 1085602