


REVISIONS  
NOVEMBER 18, 2009

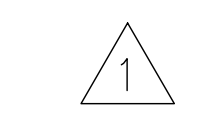

EL CENTRO DE CORANZÓN CANAL ST.  
7635 CANAL ST.  
HOUSTON, TEXAS 77012


ISSUE FOR PERMIT




deborah  
morris  
studios  
2101 Winter Street, Studio 7  
Houston, Texas 77007  
713 868 2231

PROJECT ISSUED  
FOR REVIEW  
OCTOBER 20, 2009  
TITLE  
EXTERIOR ELEV  
BUILDING SECT  
SHEET


A-3

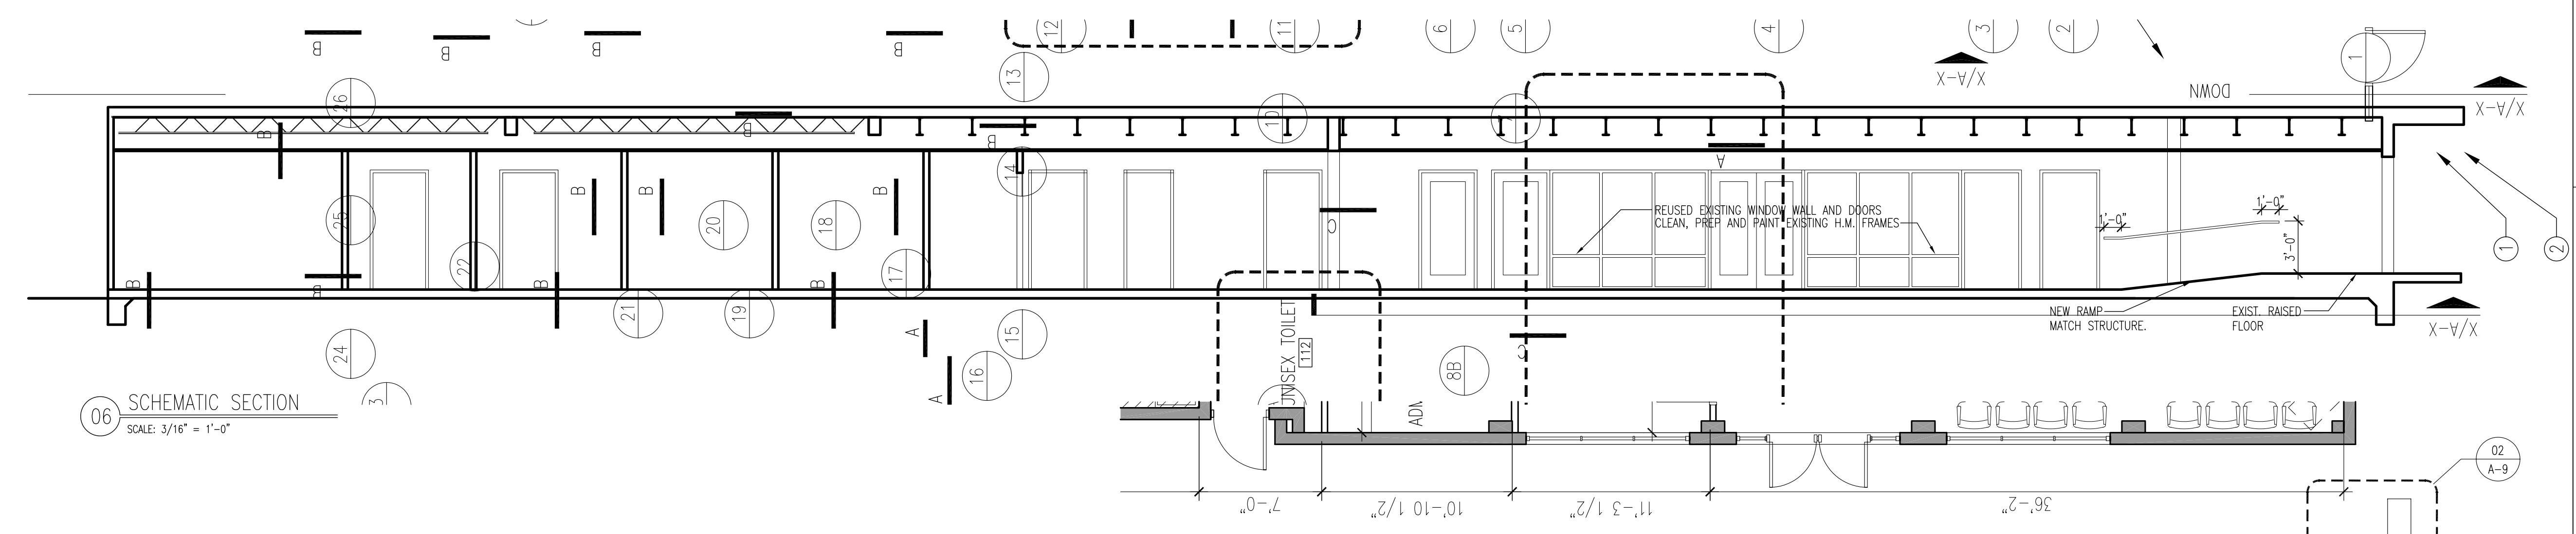


06 SCHEMATIC SECTION  
SCALE: 3/16" = 1'-0"

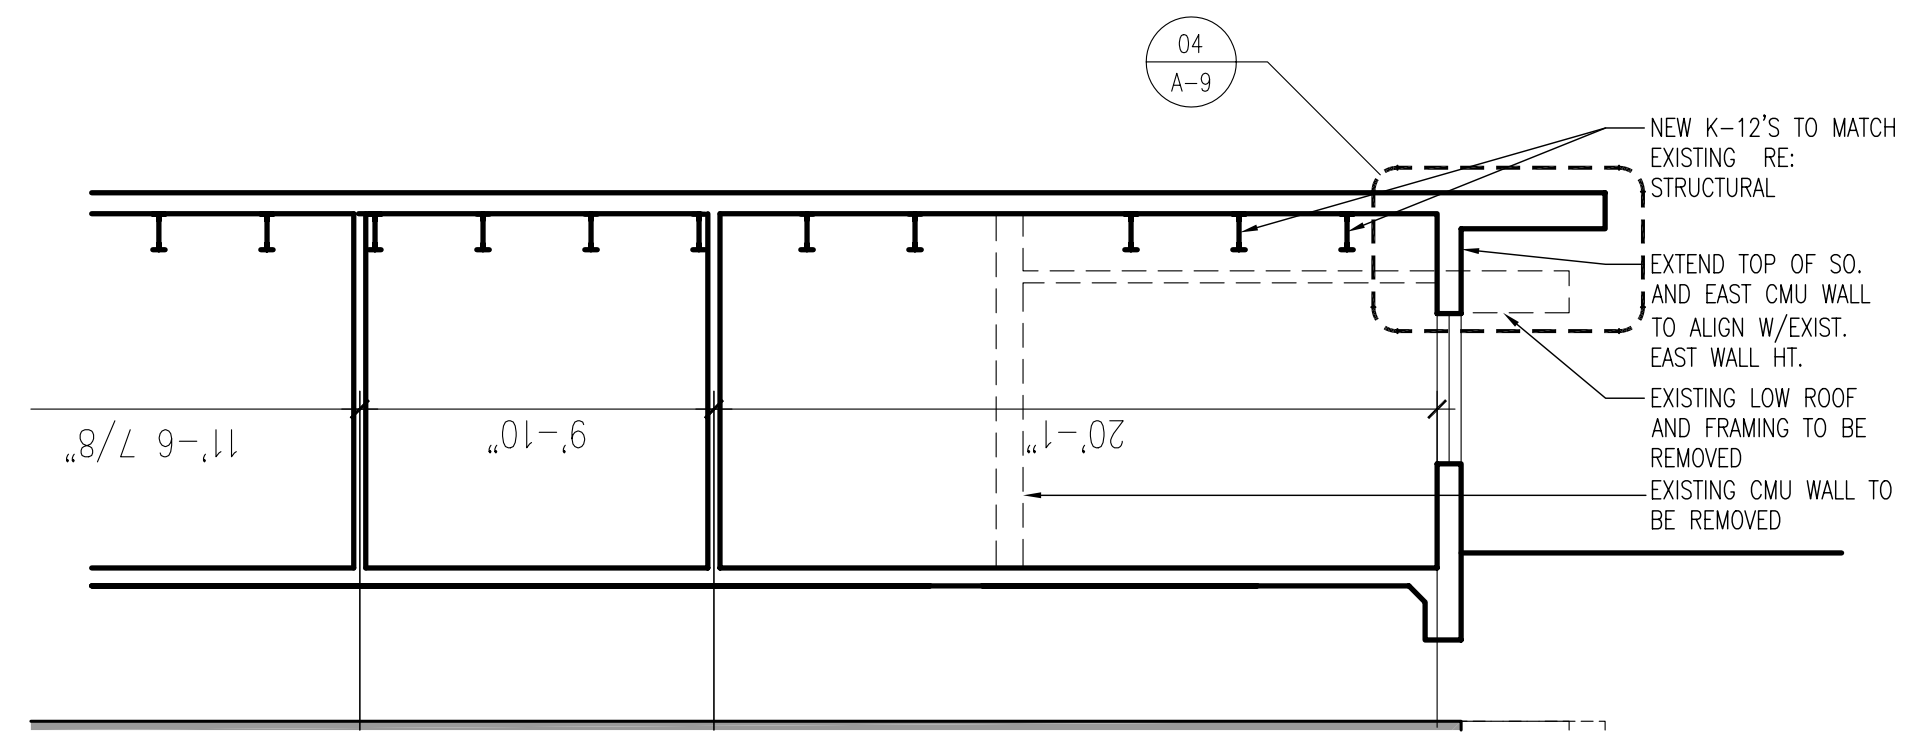


05 SECTION @ CONFERENCE ROOM 1  
SCALE: 3/16" = 1'-0"

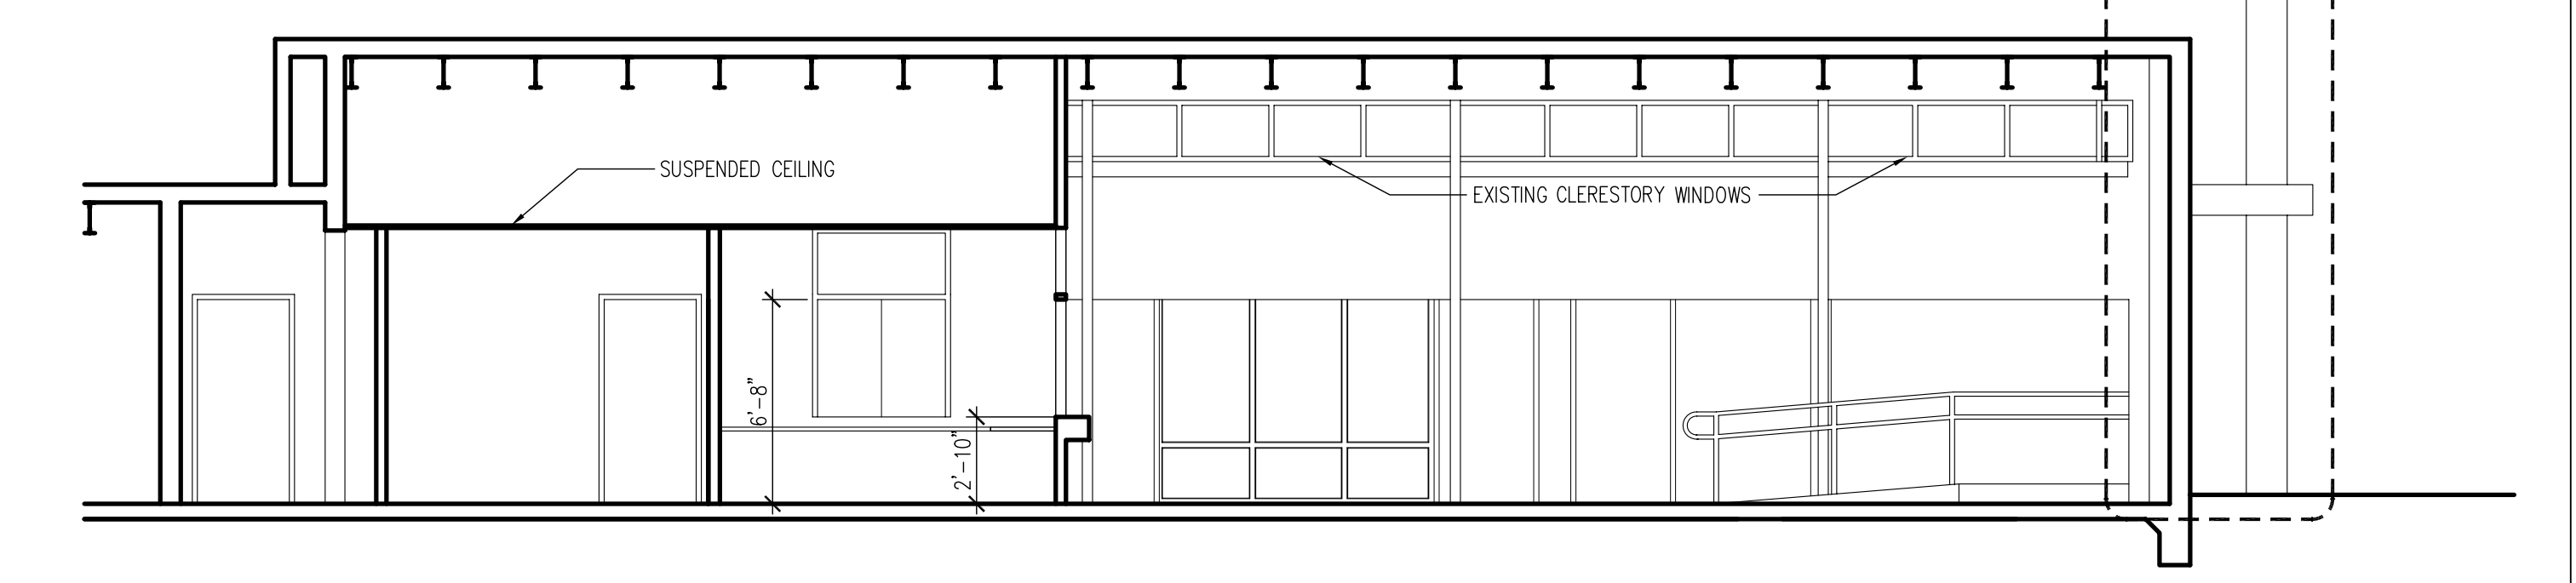


04 SCHEMATIC SECTION  
SCALE: 3/16" = 1'-0"

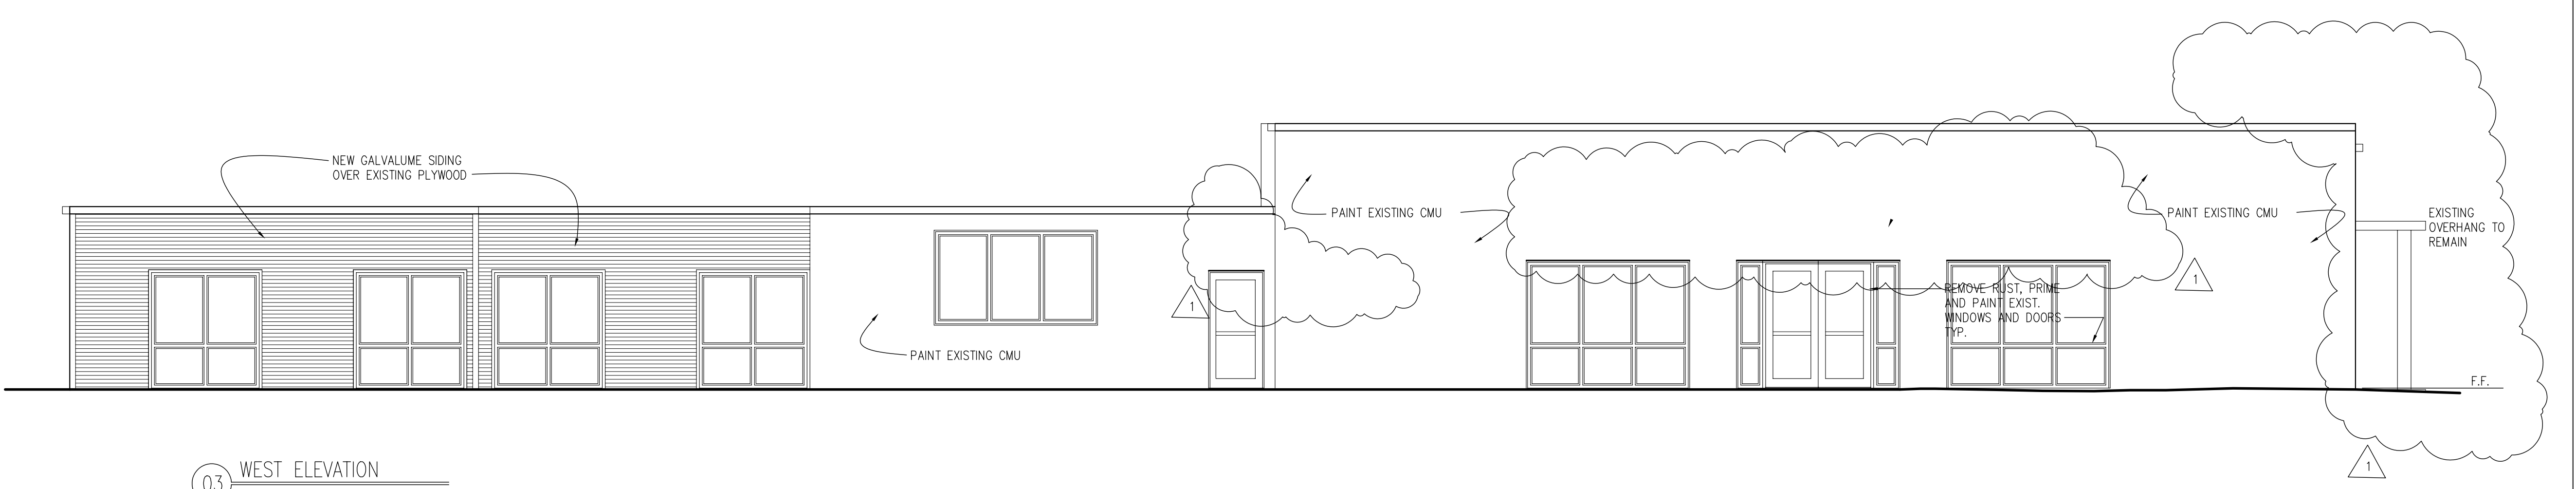

03 WEST ELEVATION  
SCALE: 3/16" = 1'-0"

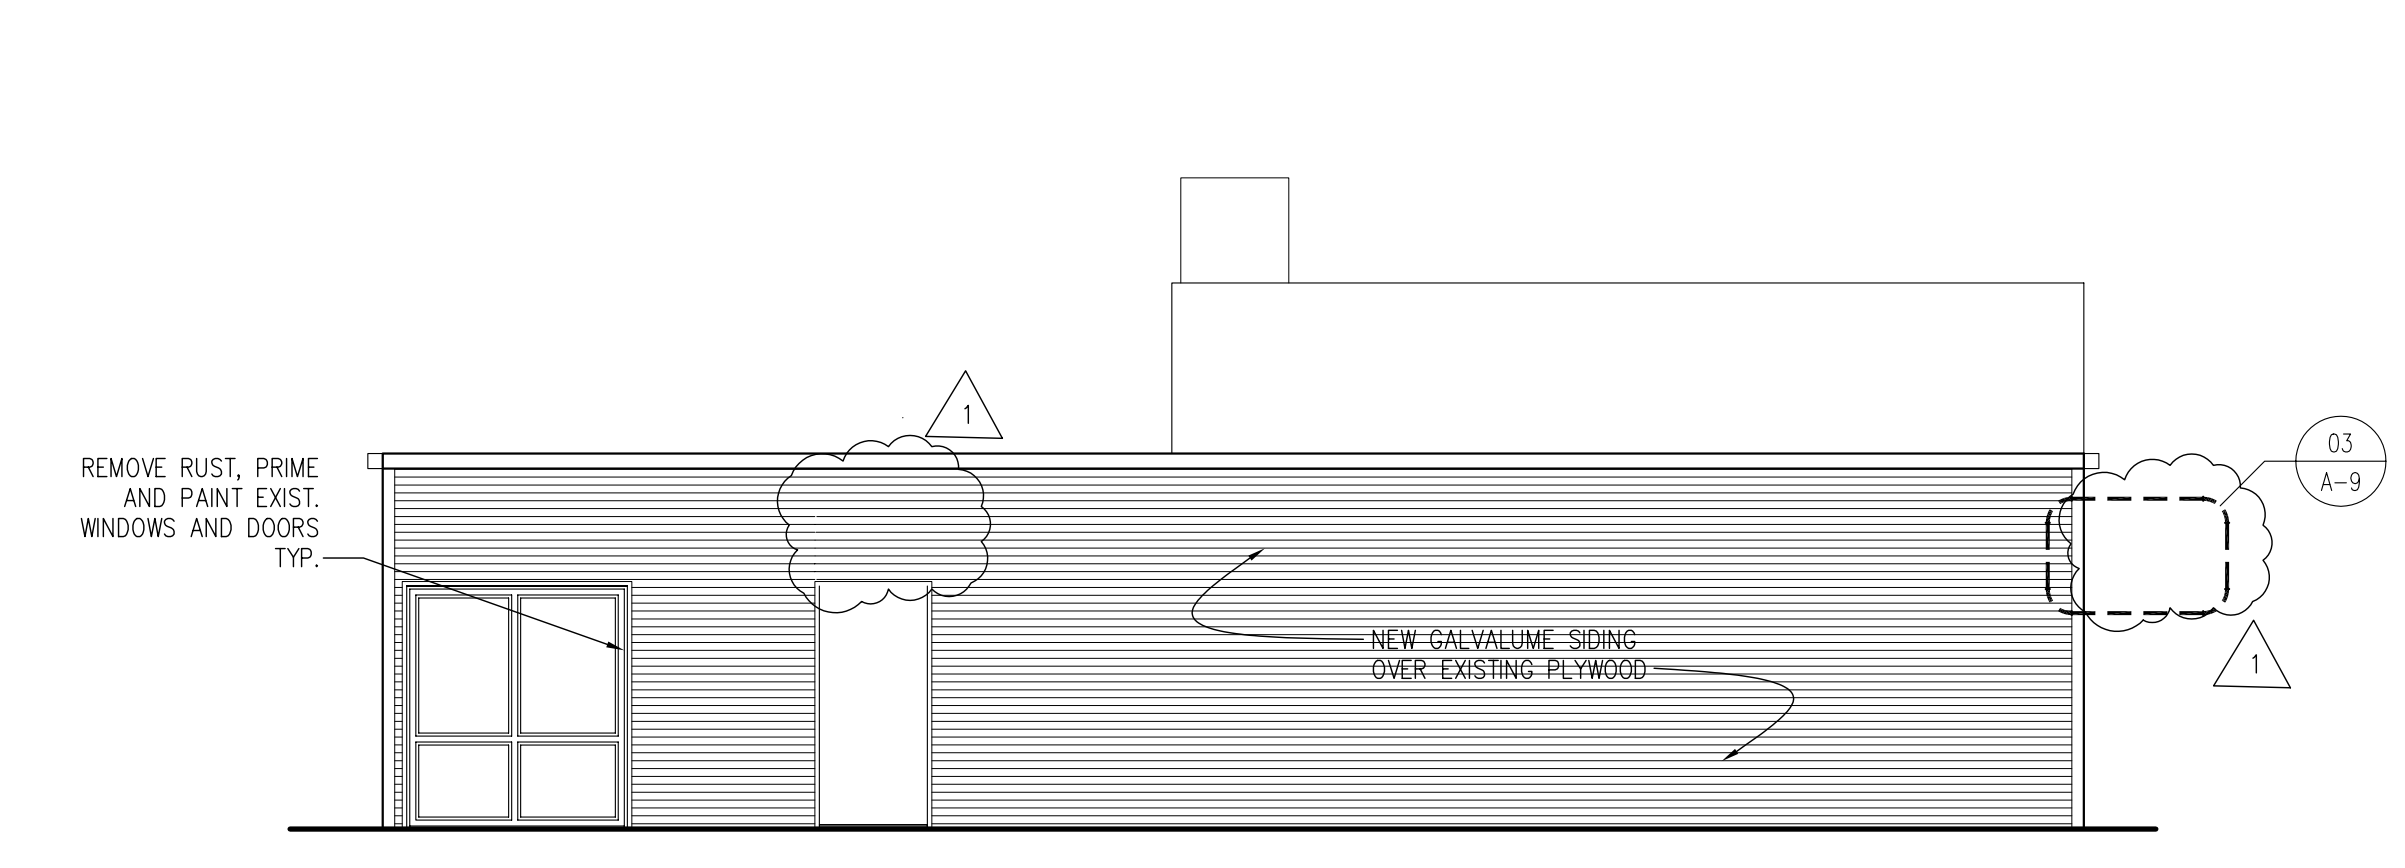

02 NORTH ELEVATION  
SCALE: 3/16" = 1'-0"

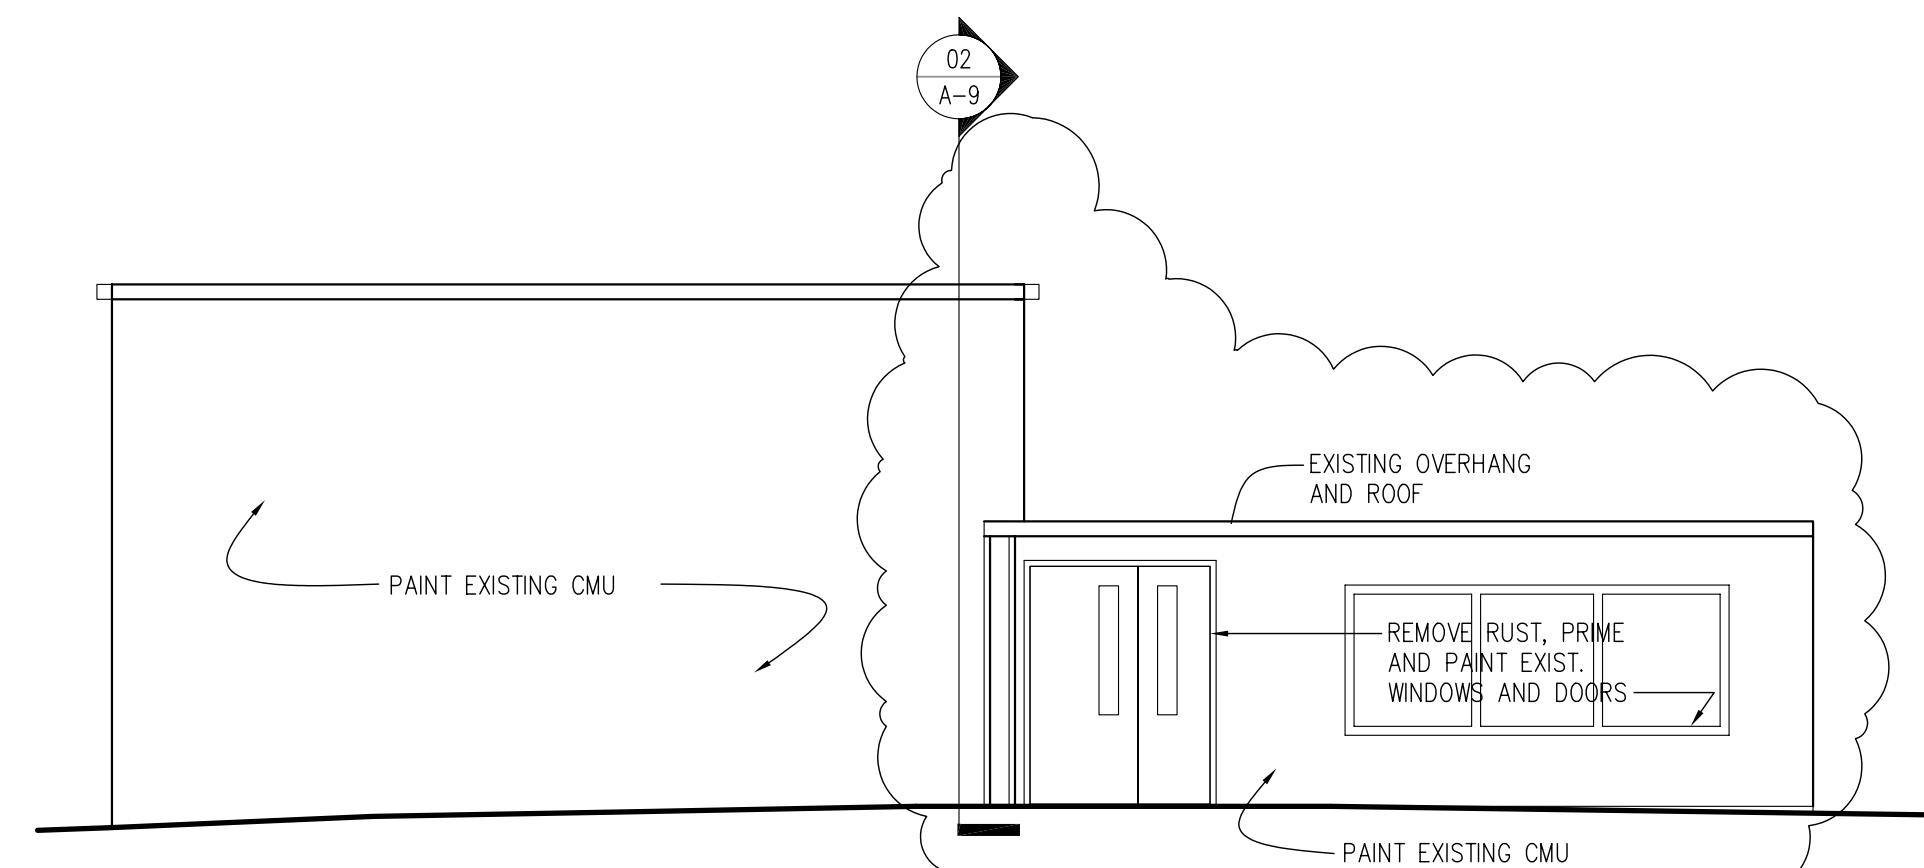

01 SOUTH ELEVATION  
SCALE: 3/16" = 1'-0"