

LEGEND

- ===== STUD WALLS TO BE DEMOLISHED
- MASONRY WALLS TO BE DEMOLISHED
- PLYWOOD SHEATHING TO BE DEMOLISHED
- MILLWORK & FIXTURES TO BE DEMOLISHED
- EXTERIOR WINDOWS TO BE DEMOLISHED
- ===== INTERIOR WINDOWS TO REMAIN
- ===== MASONRY WALLS TO REMAIN
- HIDDEN OR OVERHEAD


02 DEMOLITION PLAN  
SCALE: 1/8" = 1'-0"

GENERAL NOTES

1. REFER TO FLOOR PLAN FOR ADDITIONAL DIMENSIONS AND INFORMATION.
2. SAVE AND STORE ALL A.D.A. COMPLIANT HARDWARE FOR CLEANING AND REUSE
3. SAVE AND STORE FOR REUSE ALL BRUSHED CHROME CABINET PULLS
4. REMOVE, PROTECT AND STORE ALL PLYWOOD STORAGE CABINETS, CLEAN AND PREPARE FOR REUSE AS SCHEDULED
5. ALL BASE AND WALL HUNG CABINETS TO BE PROTECTS FOR REUSE BY OTHERS

KEYED NOTES

1. REMOVE EXISTING COLUMNS AND CANOPY
2. EXISTING COLUMN TO REMAIN
3. SAVE AND STORE FOR REUSE

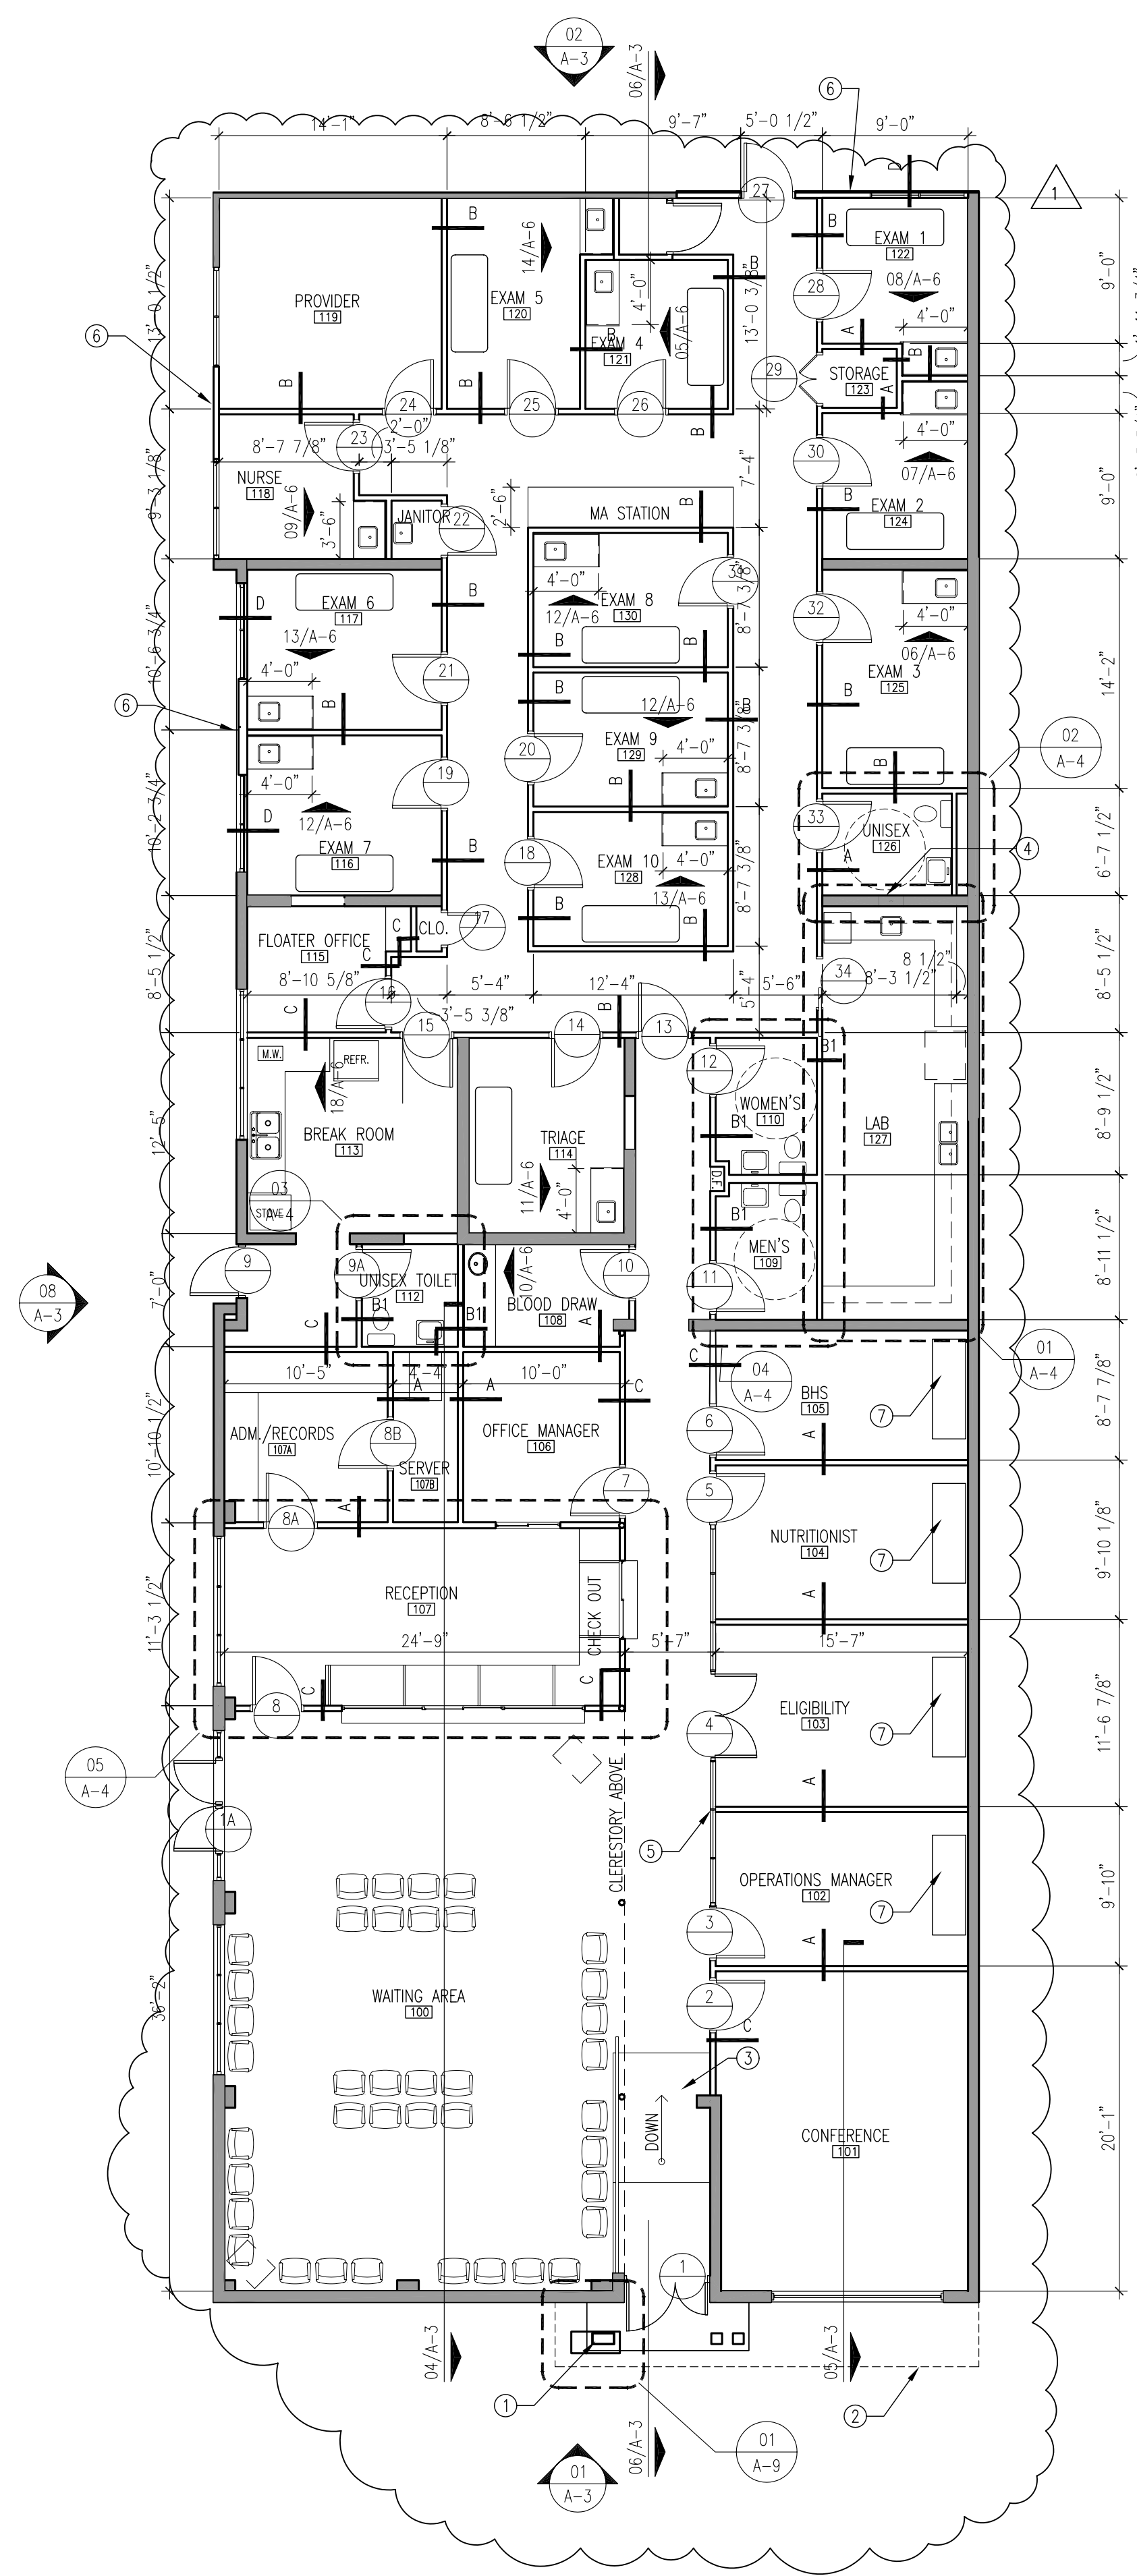

01 FLOOR PLAN  
SCALE: 1/8" = 1'-0"


GENERAL NOTES

1. REFER TO ENLARGED PLANS FOR ADDITIONAL DIMENSIONS AND INFORMATION

KEYED NOTES


1. NEW CORRUGATED GALVALUME COLUMN WRAPPED AROUND EXISTING CMU
2. LINE OF NEW CANTILEVERED ROOF ABOVE
3. NONSKID SURFACE AS SCHEDULED
4. PASS THRU AS SCHEDULED
5. EXISTING STOREFRONT TO REMAIN. RECONFIGURE AS REQUIRED FOR NEW OFFICE PARTITIONS AND DOORS
6. DOOR OPENING INFILL TO MATCH EXISTING STRUCTURE
7. REUSE EXISTING CABINETS. COORDINATE WITH OWNER FOR LOCATION

REVISIONS  
NOVEMBER 18, 2009

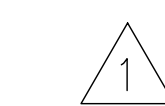

**EL CENTRO DE CORANZÓN CANAL ST.**  
**7635 CANAL ST.**  
**HOUSTON, TEXAS 77012**

ISSUE FOR PERMIT

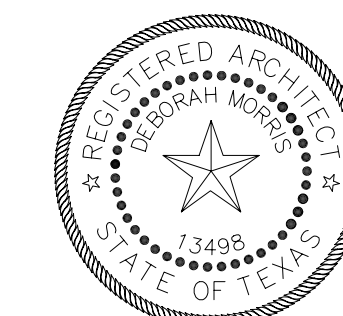

deborah morris studios  
2101 Winter Street, Studio 7  
Houston, Texas 77007  
713 868 2231

PROJECT ISSUED FOR REVIEW  
OCTOBER 20, 2009  
TITLE  
**FLOOR AND DEMO PLAN**  
SHEET

A-2