

ISSUES & REVISIONS


05MAY2005	CLIENT REVIEW
3AUG2005	CLIENT REV-(TENNIS)
10AUG2005	CLIENT REV-(TENNIS)
08MAY2006	CLIENT REVIEW
10MAY2006	ENGINEERING
28JUN2006	PLANNING REVIEW
07AUG2006	PERMIT & PRICING
28FEB2007	ISSUE FOR PERMIT
25SEP2007	ISSUE FOR PERMIT

SHEET TITLE


**SITE DEVELOPMENT**

PROJECT NO. 2001-30  
SCALE AS NOTED


SHEET NUMBER  
**C01.01**

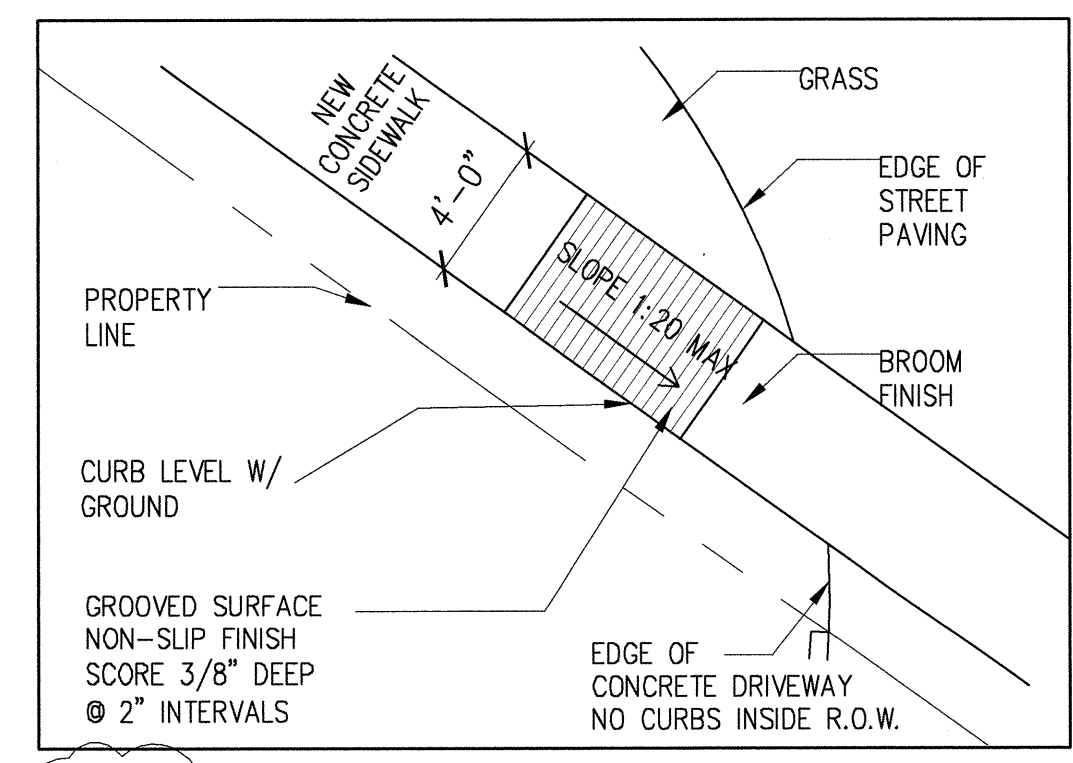


**03** TYPICAL CURB RAMP DETAIL  
3/16"=1'-0"

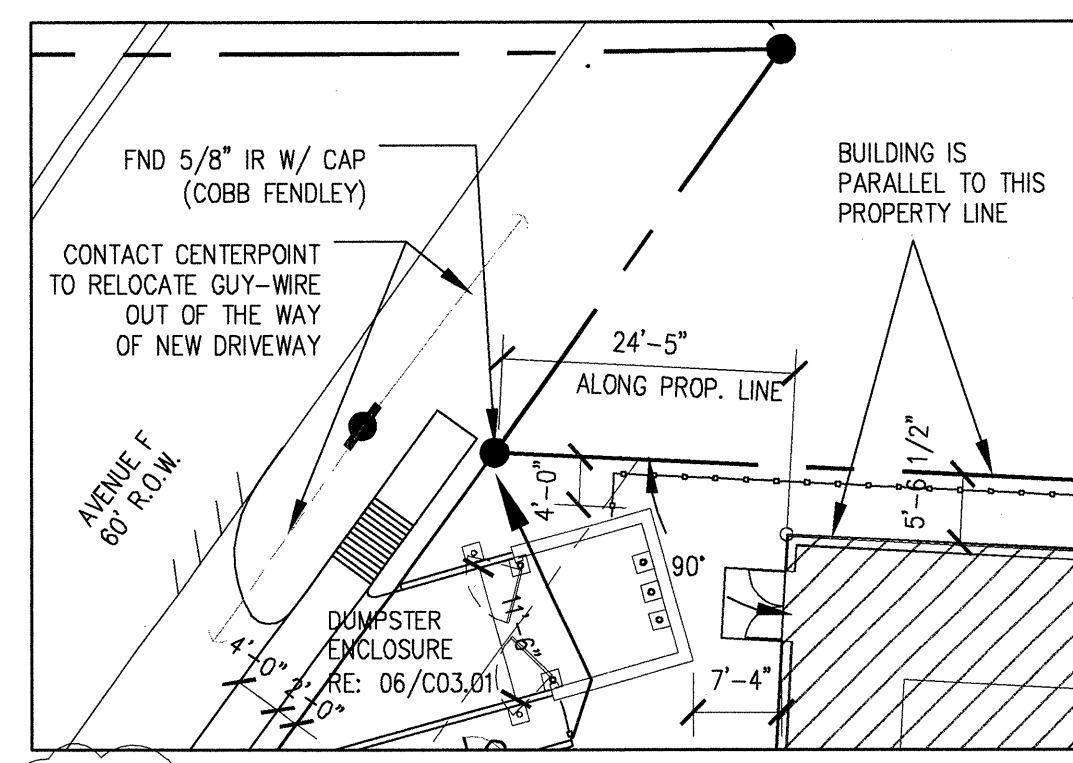

**05** LOCATION OF BUILDING CORNER  
1/16"=1'-0"

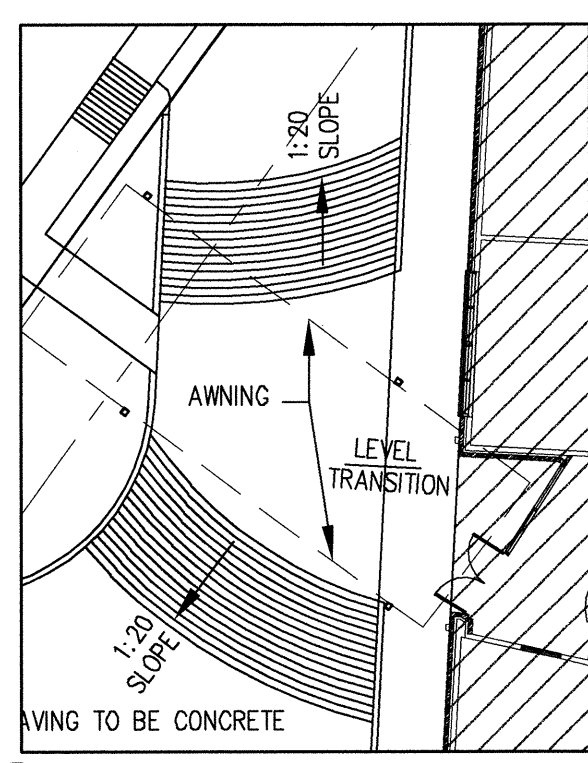


**06** DETAIL OF DROP-OFF AREA  
1/16"=1'-0"

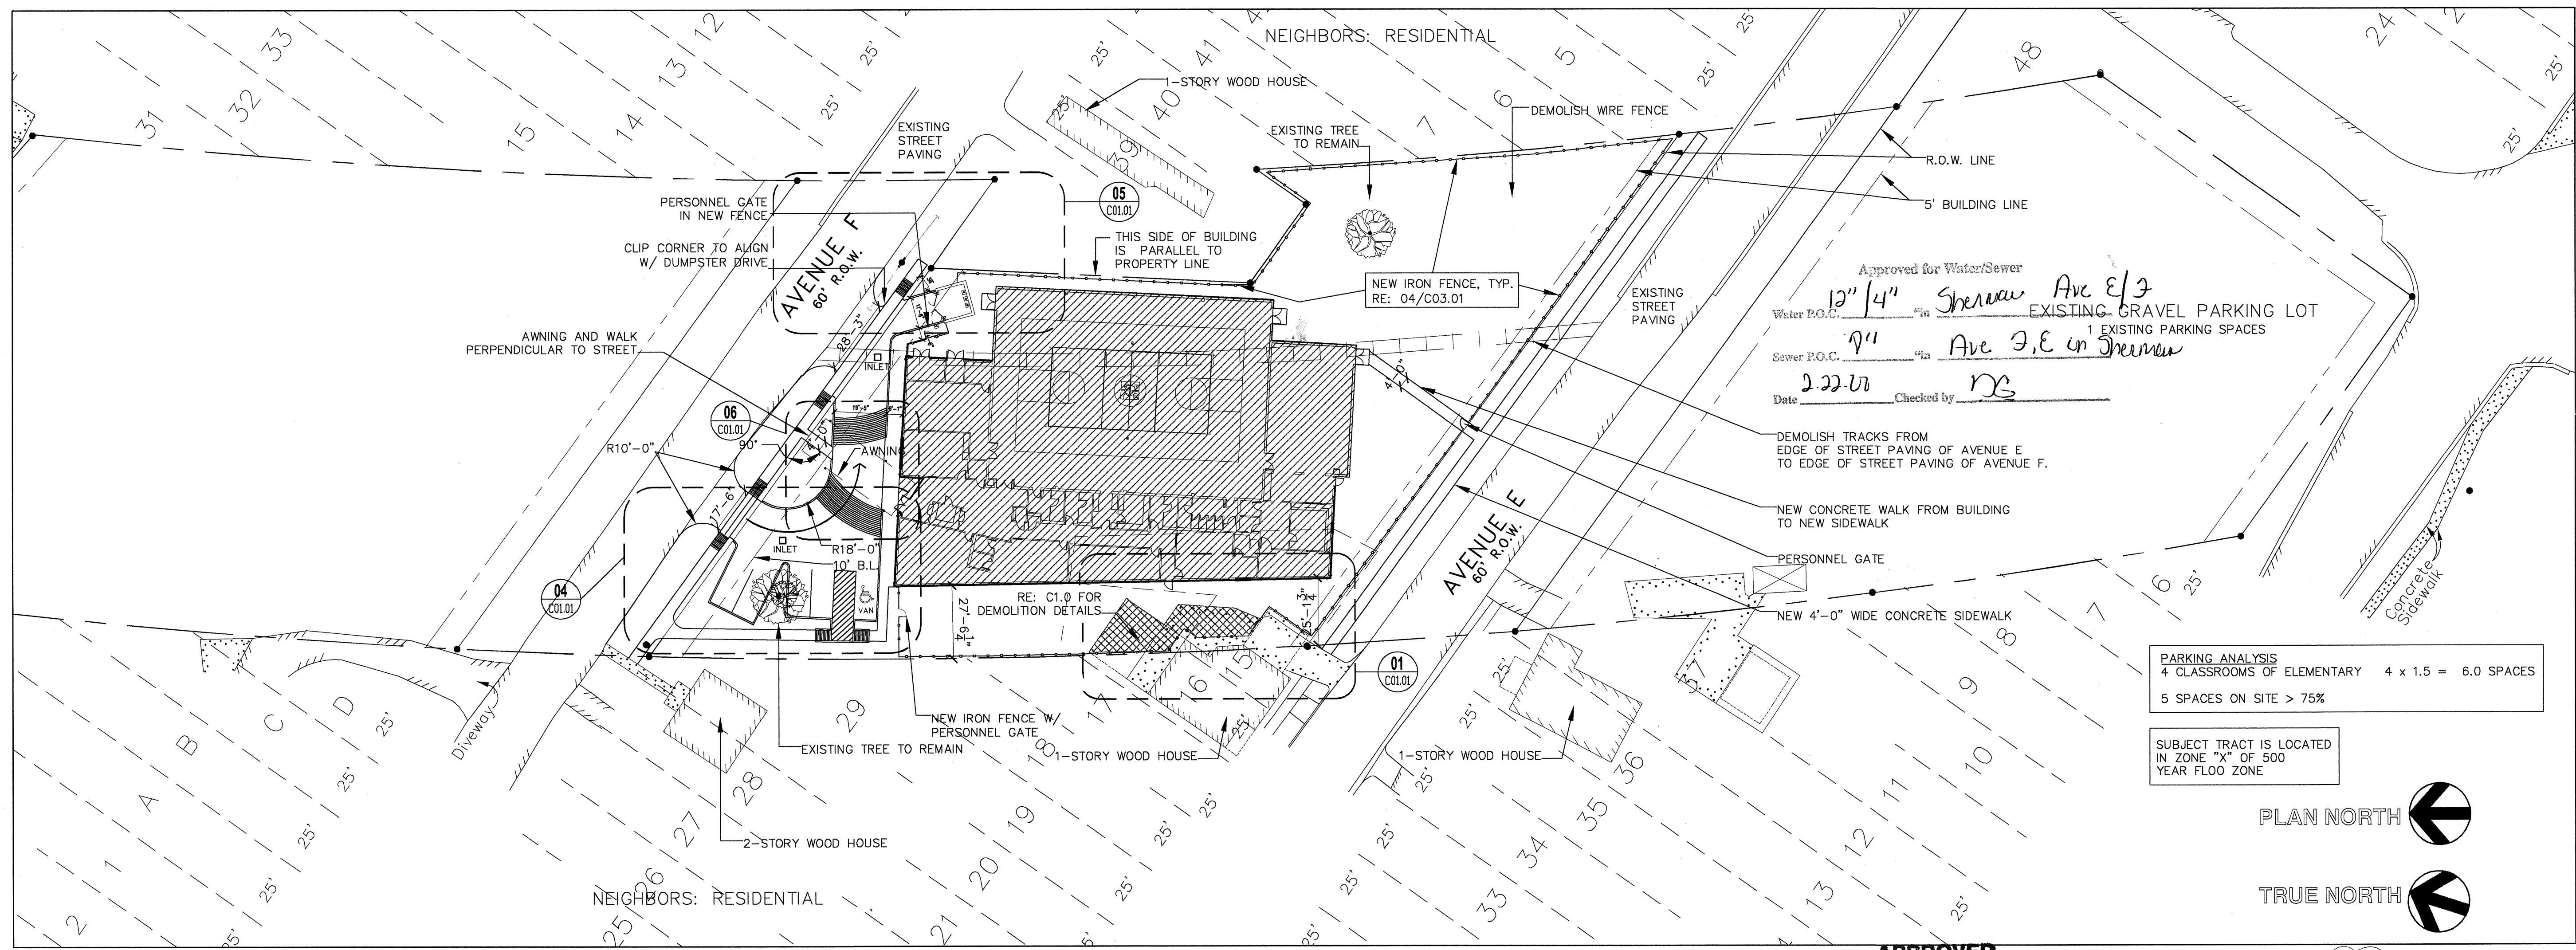


PARKING ANALYSIS  
4 CLASSROOMS OF ELEMENTARY 4 x 1.5 = 6.0 SPACES  
5 SPACES ON SITE > 75%

SUBJECT TRACT IS LOCATED IN ZONE "X" OF 500 YEAR FLOOD ZONE

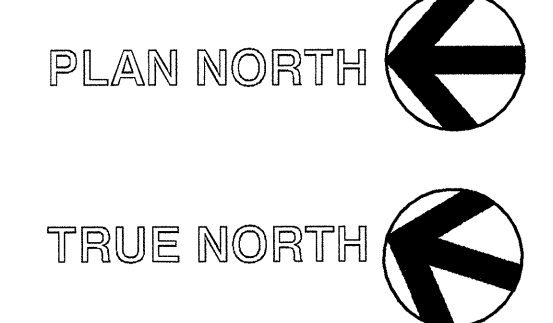


**APPROVED**  
TRAFFIC DESIGN  
BY GM DATE 9/25/07

**02** SITE PLAN  
1/32"=1'-0"

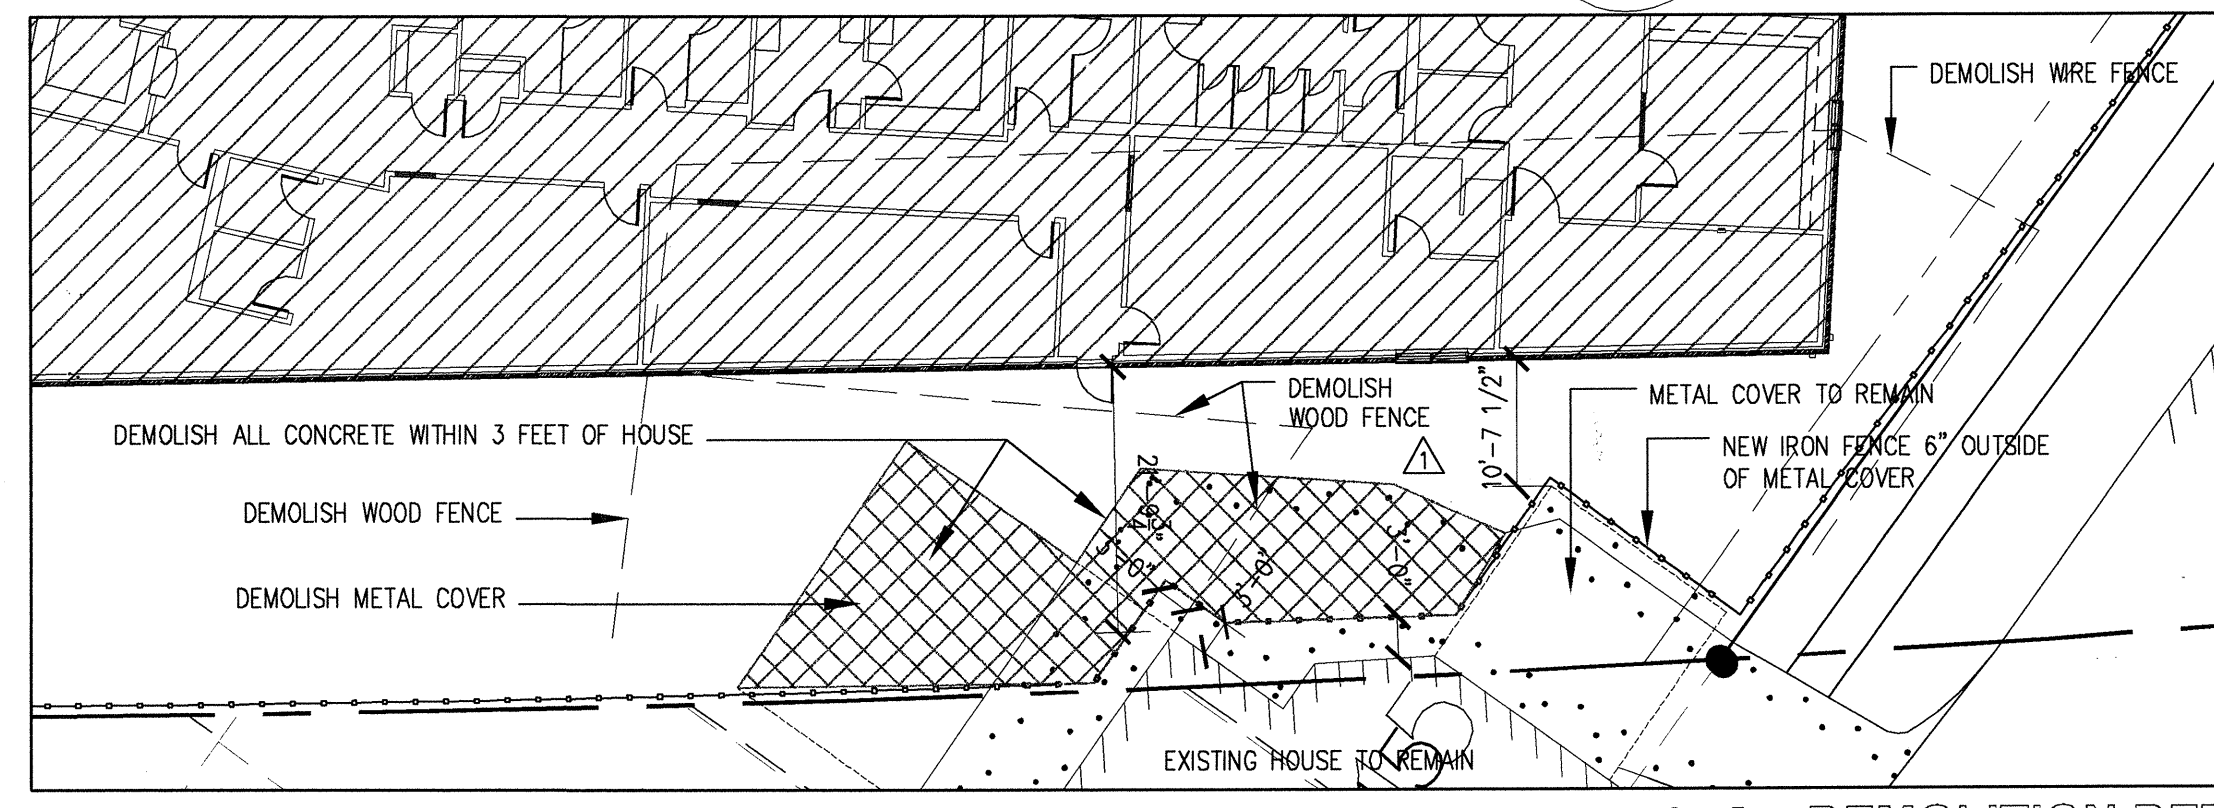

**01** DEMOLITION DETAIL  
1/16"=1'-0"

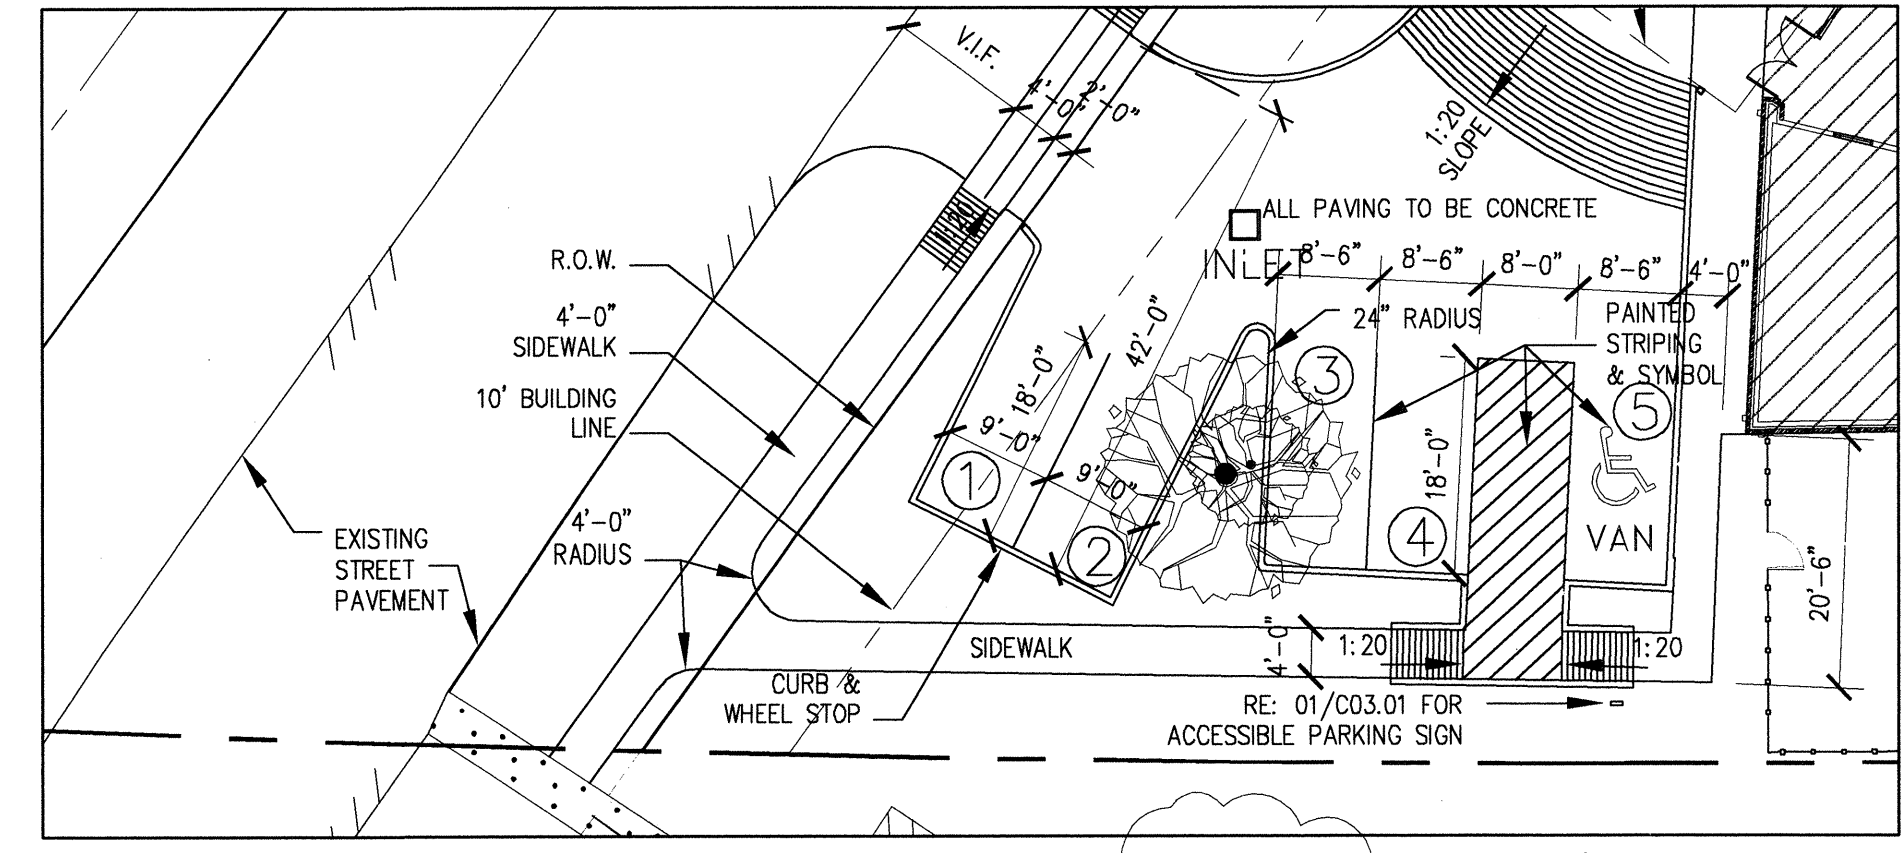

**04** PARKING DETAIL  
1/16"=1'-0"