


**WATERLINE AND SANITARY SEWER CONNECTION CONSTRUCTION**  
**ONE LANE - TWO WAY/FLAGGING OPERATION**  
 for Construction at Ave. E  
 (DAY TIME WORKING HOURS ONLY)

**Ave. E**      **30 MPH**  
 STREET NAME      SPEED LIMIT

Length for Longitudinal Buffer		LEGEND (TYPICAL)	TYPICAL SIGN SPACING AND TAPER LENGTHS.				
Posted Speed (mph)	Length in Feet (B)		Posted Speed (mph)	Sign Spacing "X"	10' Offset	11' Offset	12' Offset
30	85	<ul style="list-style-type: none"> <li>PLASTIC DRUM</li> <li>OFF-DUTY UNIFORMED POLICE OFFICER OR FLAGGER</li> <li>TYPE III BARRICADE</li> </ul>	30	120'	150'	165'	180'

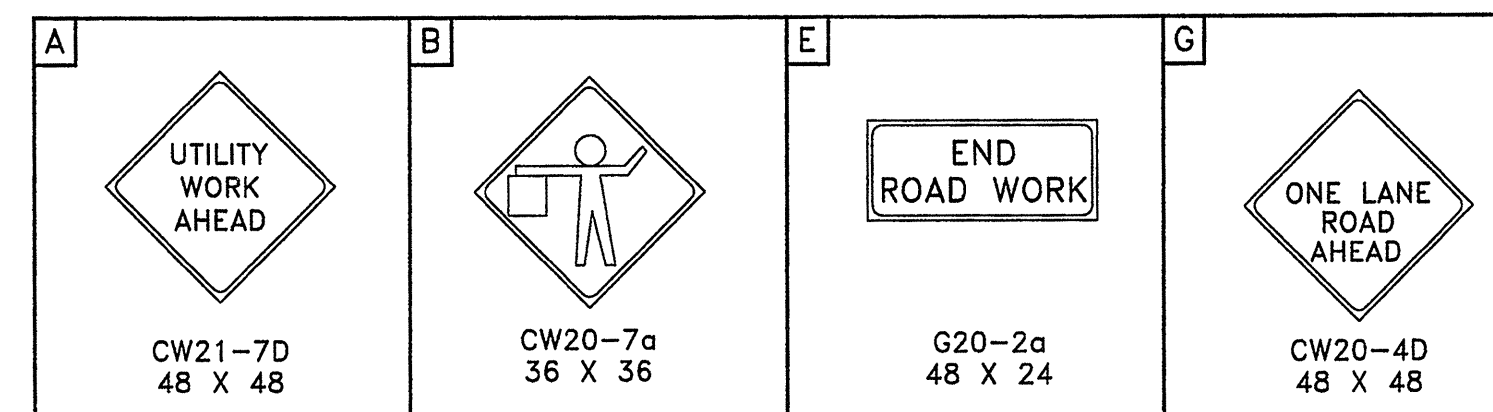

TO ARRANGE FOR LINES TO BE TURNED OFF OR MOVED, CALL CENTERPOINT AT 713-207-7777.

**NOTICE:**

AT LEAST 48 HOURS BEFORE EXCAVATING IN STREET R.O.W. OR EASEMENTS CALL THE LONE STAR NOTIFICATION 713-223-4567

**PRIVATE UTILITY LINES SHOWN**

Date: \_\_\_\_\_

CENTERPOINT ENERGY/ELECTRIC FACILITIES  
 (APPROVED ONLY FOR CROSSING UNDERGROUND DUCTLINES UNLESS OTHERWISE NOTED.) VALID AT TIME OF REVIEW ONLY.



Date: \_\_\_\_\_

SBC Approved for underground conduit facilities only. SIGNATURE VALID FOR ONE YEAR.

Date: \_\_\_\_\_

CENTERPOINT ENERGY/GAS FACILITIES  
 (GAS SERVICE LINES ARE NOT SHOWN)

NO.	DATE	REVISION	BY

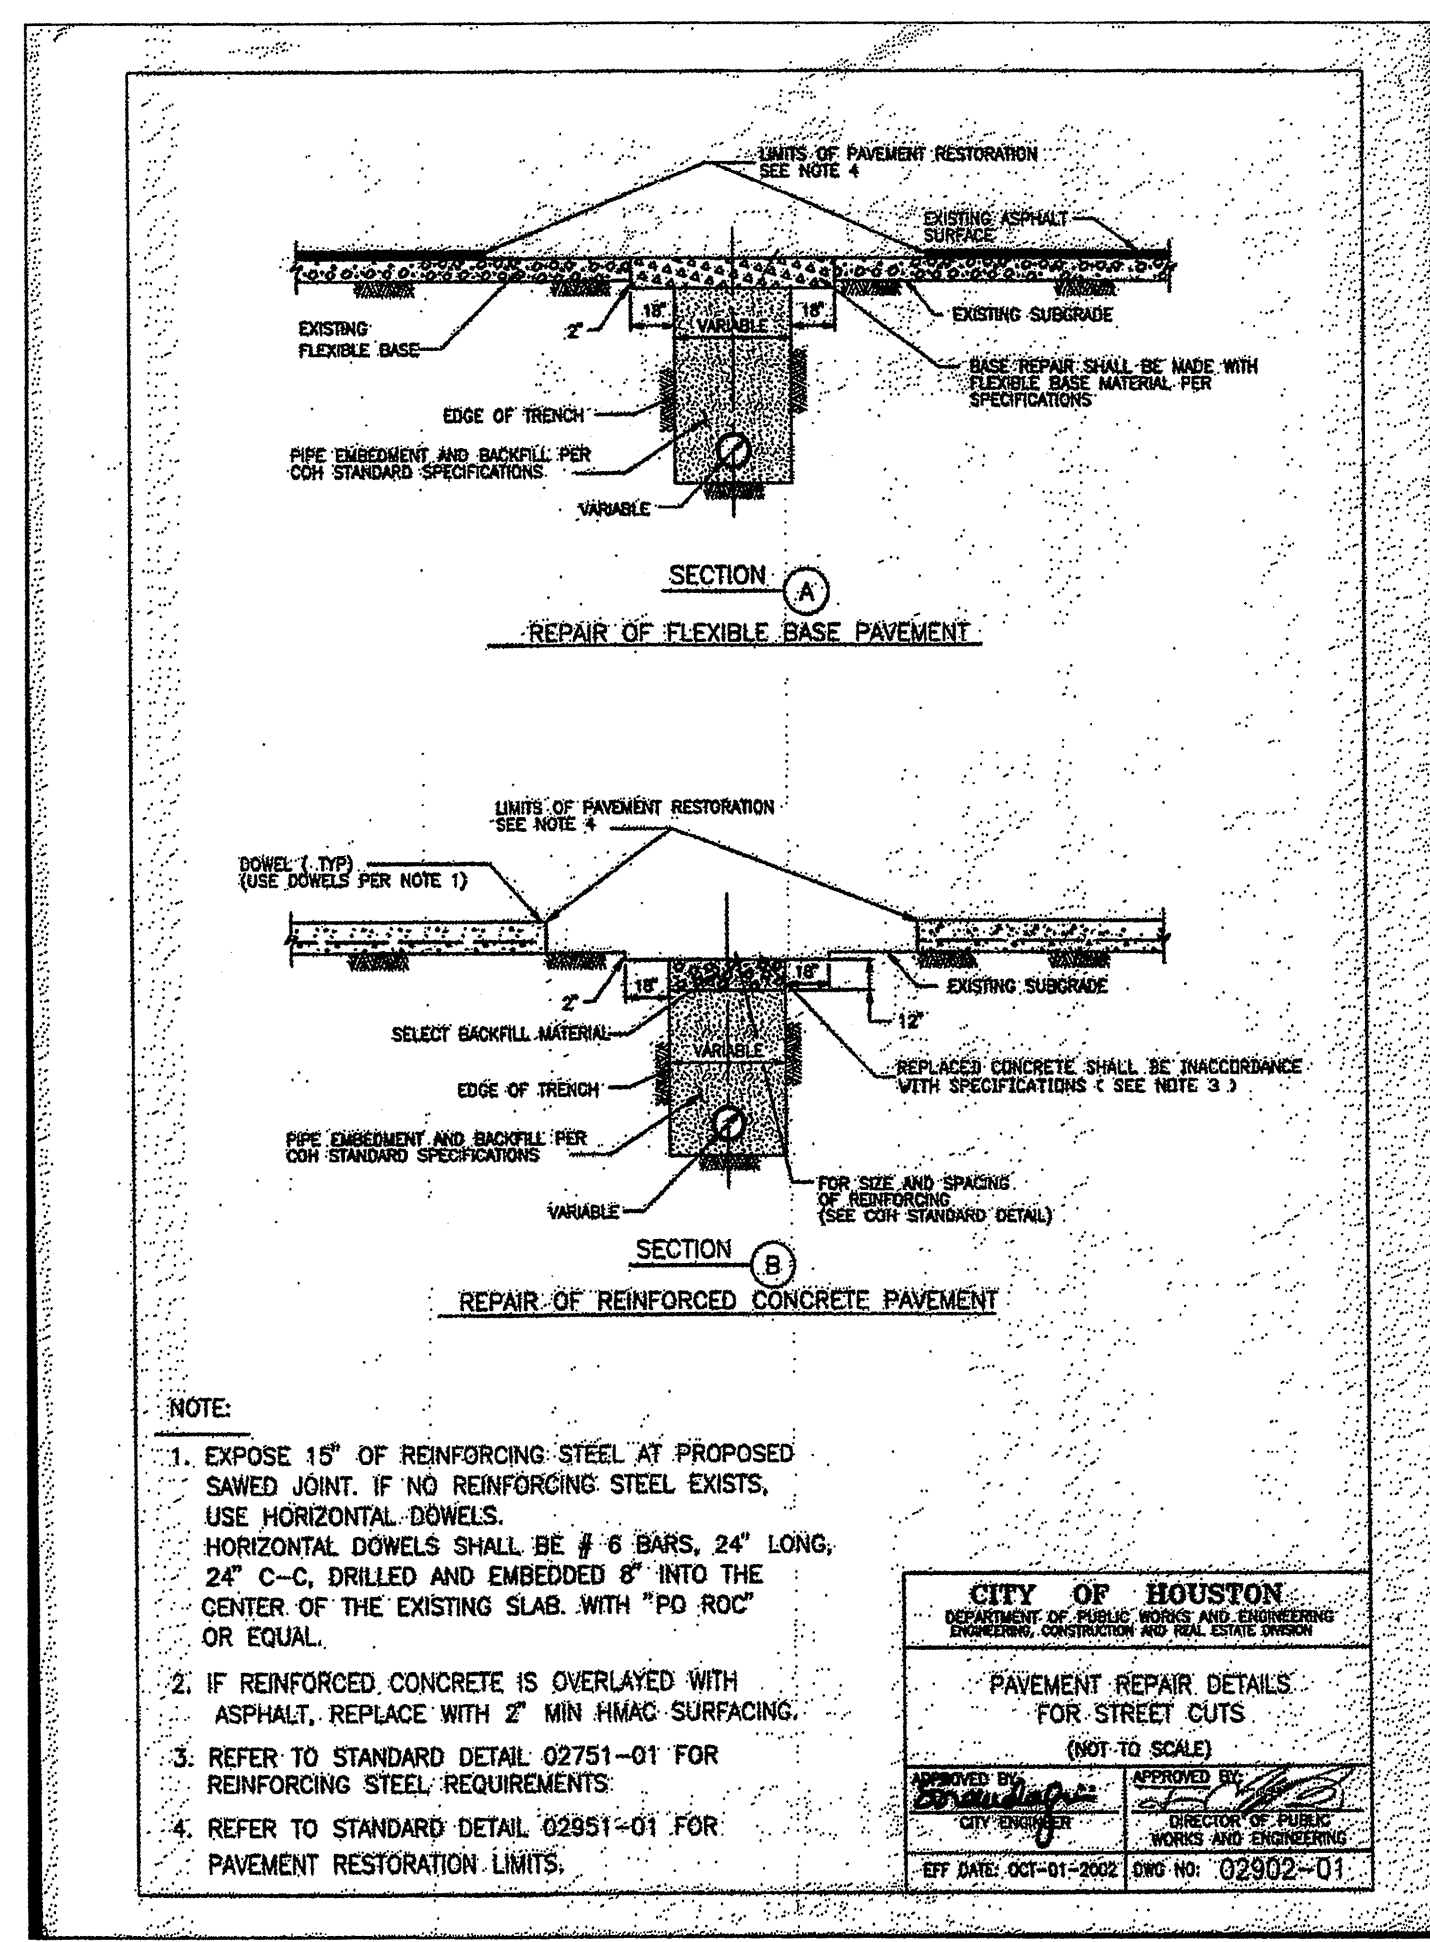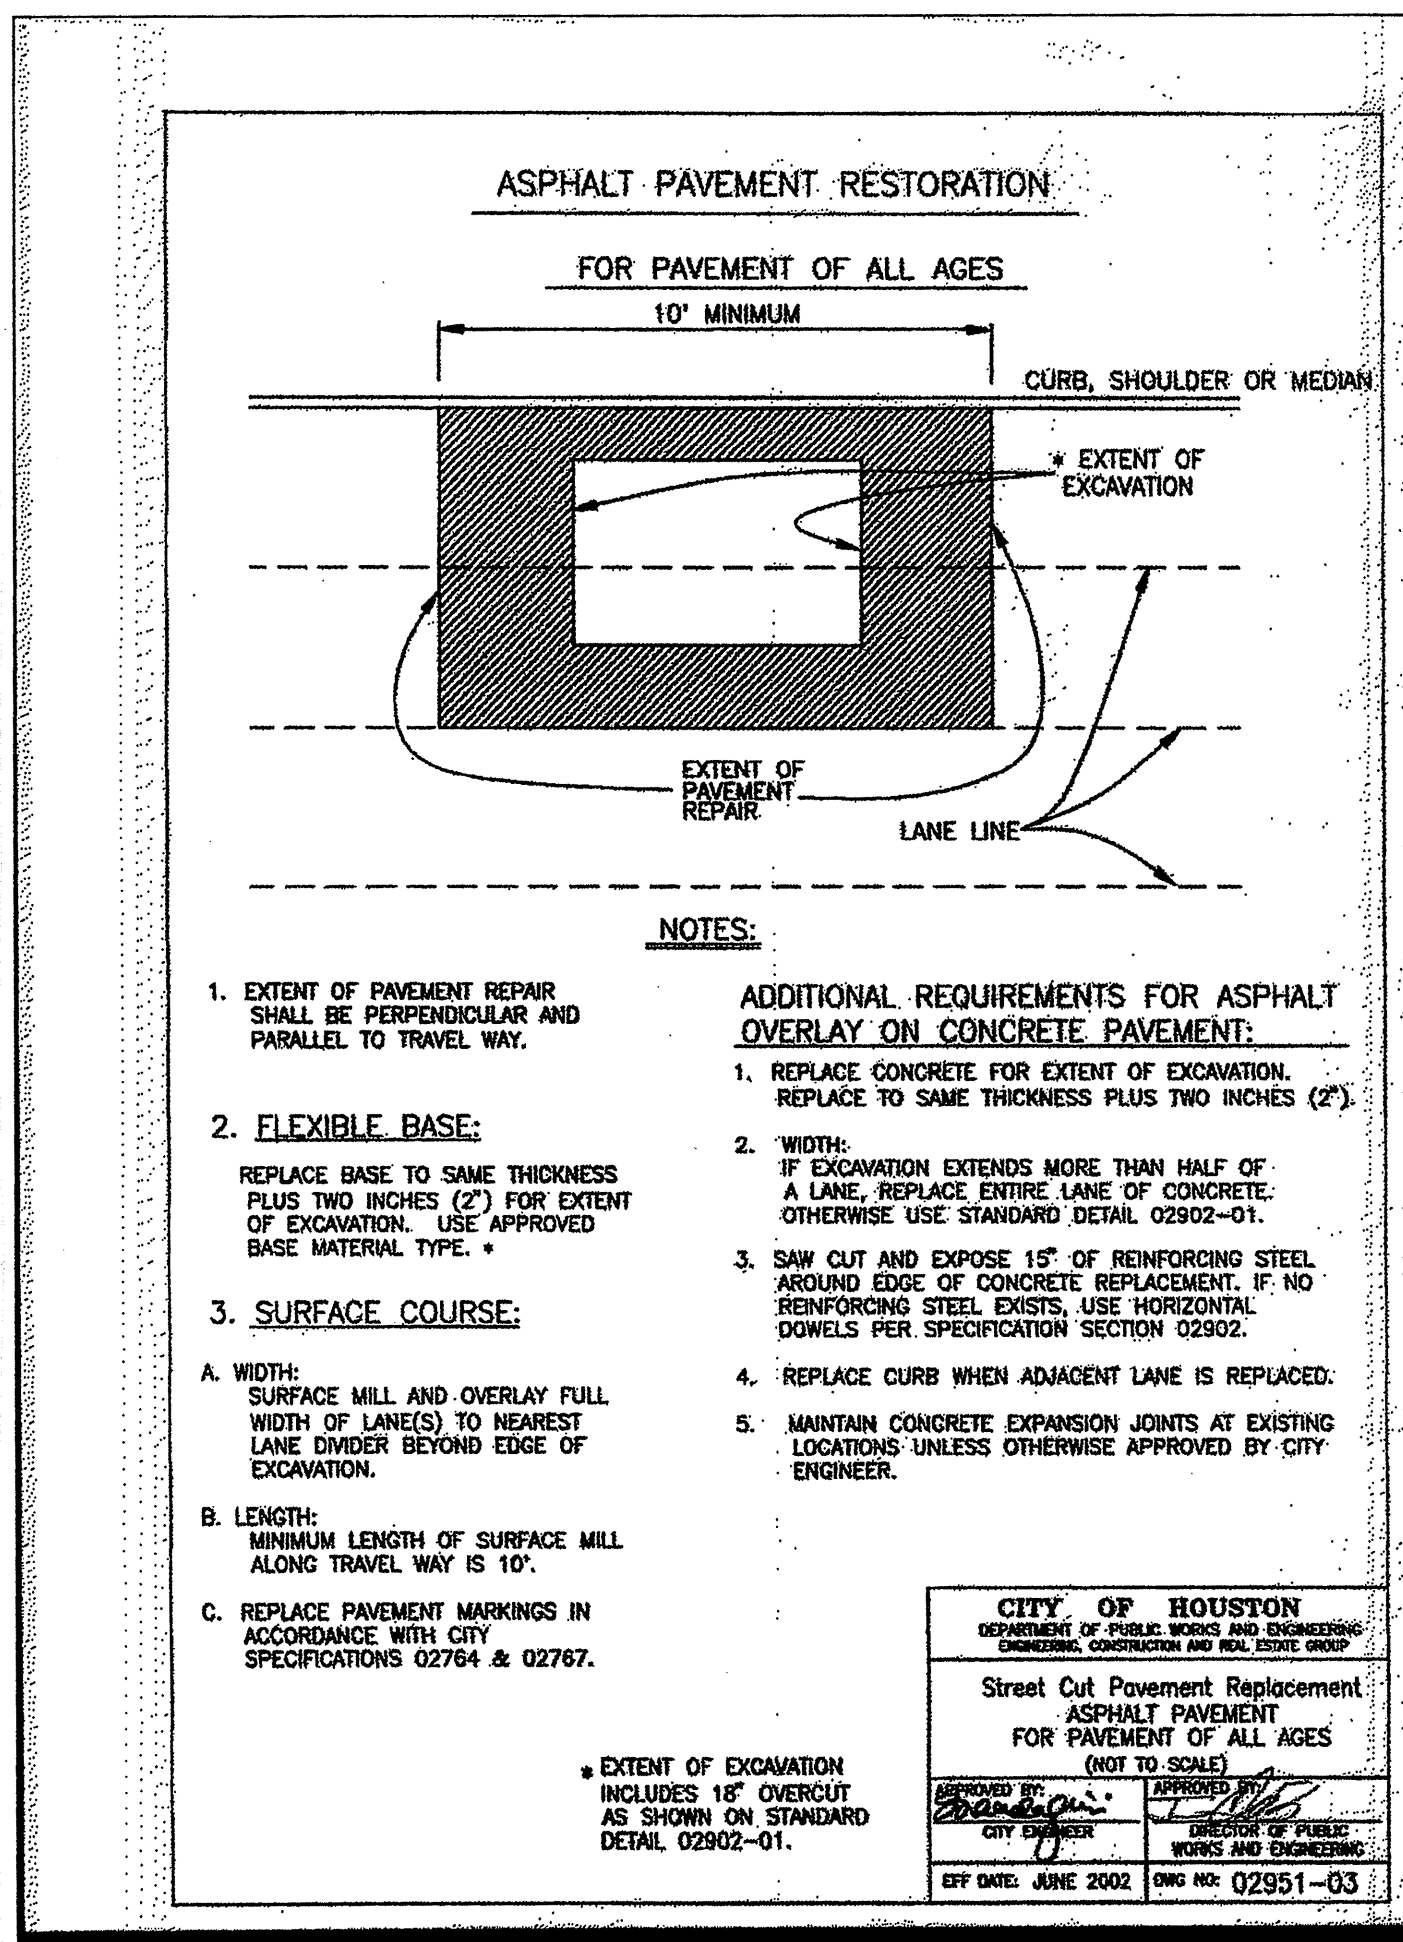

**CITY OF HOUSTON**  
**TRAFFIC ENGINEERING DESIGN REVIEW SECTION**  
**TRAFFIC NOTES**

- CONTRACTOR SHALL PROVIDE AND INSTALL TRAFFIC CONTROL DEVICES IN CONFORMANCE WITH PART VI OF THE TEXAS MANUAL ON UNIFORM TRAFFIC CONTROL DEVICES (TEXAS M.U.T.C.D., MOST RECENT EDITION WITH REVISIONS) DURING CONSTRUCTION.
- NO LANES SHALL BE CLOSED DURING THE HOURS OF 5:30 AM TO 7:00 PM MONDAY THRU FRIDAY IN DOWNTOWN/MIDTOWN AREA.
- NO LANES SHALL BE CLOSED DURING THE HOURS OF 7:00 AM TO 9:00 AM AND 4:00 PM TO 6:00 PM MONDAY THRU FRIDAY.
- NO WORK AND LANES SHALL BE CLOSED IN RESIDENTIAL AREA FROM 7:00 PM TO 7:00 AM.
- CONTRACTOR SHALL MAINTAIN ONE LANE OF TRAFFIC IN EACH DIRECTION DURING WORKING HOURS.
- CONTRACTOR SHALL MAINTAIN TRAFFIC LANE(S) ACCORDING TO TRAFFIC CONTROL PLAN(S) DURING WORKING HOURS.
- CONTRACTOR SHALL COVER OPEN EXCAVATIONS WITH STEEL PLATES ANCHORED PROPERLY DURING NON WORKING HOURS AND OPEN THE LANES FOR NORMAL TRAFFIC FLOW.
- OFF-DUTY UNIFORMED POLICE OFFICER(S)/FLAGGER(S) IS/ARE REQUIRED TO DIRECT TRAFFIC WHEN LANES ARE BLOCKED.
- VOID
- IF THE CONTRACTOR CHOOSES TO USE A DIFFERENT METHOD OF "TRAFFIC CONTROL PLANS" DURING THE CONSTRUCTION THAN WHAT IS OUTLINED IN THE CONTRACT DRAWINGS, (S)HE SHALL BE RESPONSIBLE TO PREPARE AND SUBMIT AN ALTERNATE SET OF PLANS\* TO PLAN REVIEW SECTION FOR APPROVAL TEN WORKING DAYS PRIOR TO IMPLEMENTATION.
  - \* THESE PLANS SHALL BE DRAWN TO SCALE ON REPRODUCIBLE MYLARS AND SEALED BY A LICENSED ENGINEER IN THE STATE OF TEXAS. PLANS WILL BECOME PART OF THE CONTRACT DRAWINGS.
- APPROVED COPIES OF "TRAFFIC CONTROL PLANS" AND LANE/SIDEWALK CLOSURE PERMIT\* SHALL BE AVAILABLE FOR INSPECTION AT JOB SITE AT ALL TIMES.
  - \* CONTRACTOR MUST SECURE "LANE/SIDEWALK CLOSURE PERMITS" FROM CITY'S TRAFFIC MANAGEMENT AND MAINTENANCE BRANCH BEFORE CLOSING A LANE/SIDEWALK. THE REQUEST MUST BE MADE AT LEAST THREE BUSINESS DAYS PRIOR TO THE DATE FOR WHICH THE CLOSURE IS SOUGHT. NOTE THAT WORKING HOURS MAY BE RESTRICTED OR THE REQUEST MAY BE DENIED. CALL 713-837-7280 FOR AN APPLICATION.



**C7.1**

ILMS No. \_\_\_\_\_  
 LOG No. 2007-

**RENEngineering, Inc.**  
 Consulting Engineers

6100 Corporate Dr., Suite 515, Houston, TX 77036  
 Tel: 713-981-0041 • Fax: 713-981-1156

PROJ: 06020 / REN SCALE: \_\_\_\_\_ DATE: 4/30/2007

**John P. McGovern, M.D. Community Sports & Recreation Building**  
 7318 AVENUE F, Houston, TX 77011

**TRAFFIC CONTROL PLAN**

NOTE: CITY SIGNATURES VALID FOR ONE YEAR ONLY AFTER DATE OF SIGNATURES

**CITY OF HOUSTON**  
 DEPARTMENT OF PUBLIC WORKS AND ENGINEERING

WATER	STREET & BRIDGE
WASTEWATER	TRAFFIC
STORM	STORM WATER QUALITY
FACILITIES	

FILE NO: \_\_\_\_\_ FOR CITY OF HOUSTON USE ONLY

DRAWING SCALE: \_\_\_\_\_

HORZ: \_\_\_\_\_  
 VERT: \_\_\_\_\_

SHEET No: 9 of 10