


THIS DRAWING IS THE PROPERTY OF ENGINEERING & FACILITIES CONSULTING, INC. AND MAY NOT BE ALTERED, REPRODUCED, DISTRIBUTED AND/OR UTILIZED WITHOUT WRITTEN AUTHORIZATION.

22 Oct 2017 3:30PM CIV02 P:\MVA Projects\Catholic Church Projects\CHRIST THE GOOD SHEPHERD\CHRIST THE GOOD SHEPHERD PARKING\DRAWINGS\CUS-SHEET 24 PAVEMENT DETAIL FOR DROP OFF RAMP.dwg

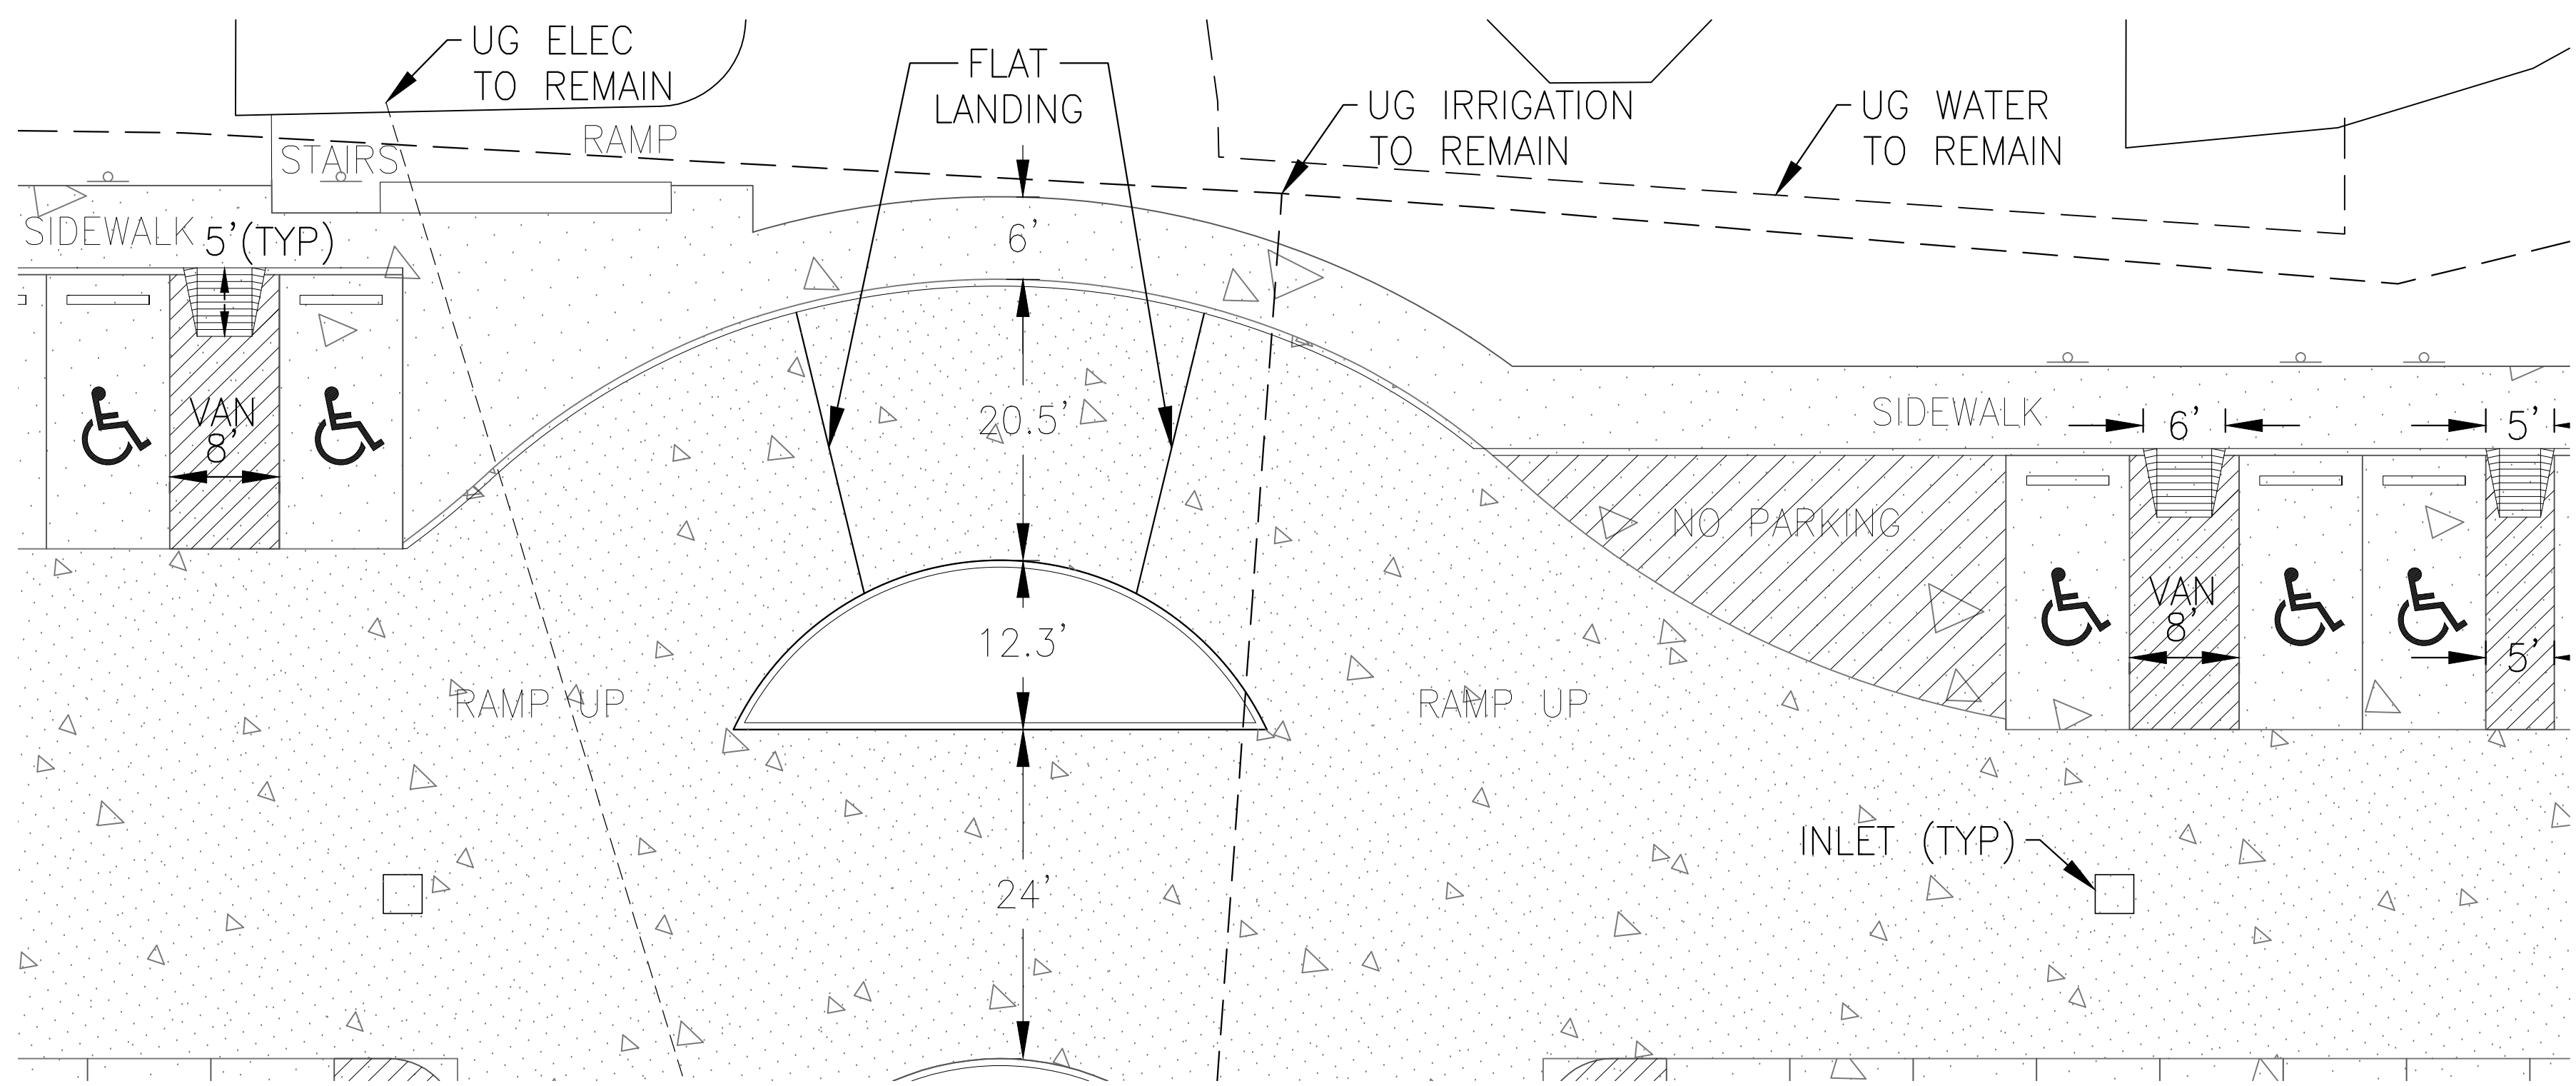


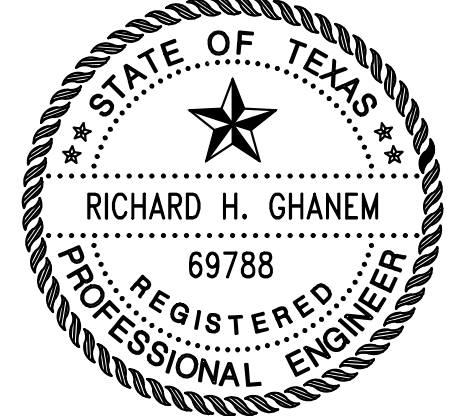
PAVEMENT DETAIL FOR DROP OFF RAMP

SCALE: 1"=10'

PROJECT:
Proposed Pavement Replacement
Christ the Good Shepherd
18511 Klein Church Road
Spring, Texas 77379

OWNER:
Christ the Good Shepherd
Archdiocese of Galveston-Houston
18511 Klein Church Road
Spring, Texas 77379
Rev. James Burkart, Pastor

ENGINEER:
 **Engineering & Facilities Consulting, Inc.**
 Firm Registration No. F-003940
 8203 Willow Place Dr. South, Suite 405 - Houston, TX 77070
 Ph: 281-894-2001; Fax: 281-894-2004
 Contact: Richard H. Ghanem, PE, President
 e-Mail: r.ghanem@efctx.com - Website: www.efctx.com


 REGISTERED PROFESSIONAL ENGINEER
 10/22/17
Richard Ghanem

NO.	REVISIONS	DATE	NAME

PAVEMENT DETAIL FOR DROP OFF RAMP

SURVEYOR:	DESIGNED BY: LG
SCALE: AS NOTED	DRAWN BY: LG
DATE: 10/22/17	CHECKED BY: RHG
EFC PN: CIV-389-15	SHEET NO: C24 OF 38