



VCT TO CERAMIC TILE DETAIL (12)

SCALE: FULL

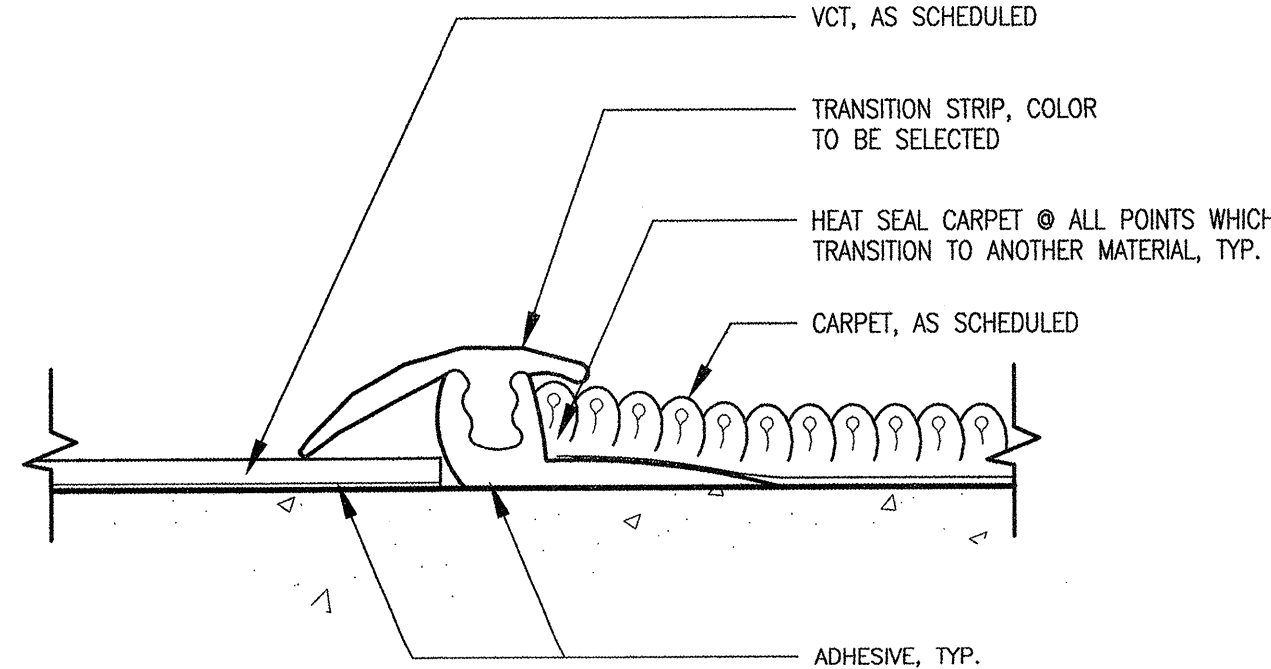


CARPET TO VCT DETAIL (11)

SCALE: FULL

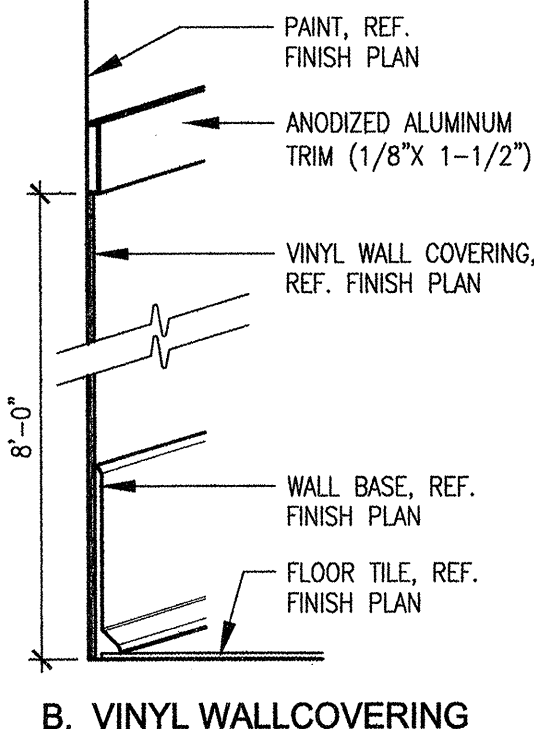

B. VINYL WALLCOVERING

SCALE: 3" = 1'0"

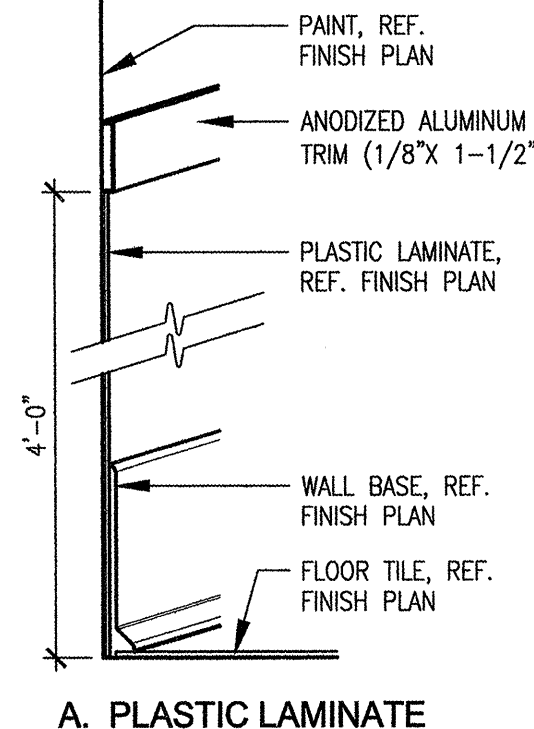

A. PLASTIC LAMINATE

WALL TRANSITION DETAILS (10)

WALL FINISHES

PAINT:	
P-1	MANF.: BENJAMIN MOORE PRODUCT: ECO-SPEC INTERIOR LATEX FLAT 219 COLOR: OC-24 WINDS BREATH
P-2	MANF.: BENJAMIN MOORE PRODUCT: IRONCLAD LATEX LOW LUSTER FOR METAL & WOOD ENAMEL 363 COLOR: 1600 TIMBER WOLF (FOR FACTORY PRIMED METAL DOOR FRAMES)

PAINT NOTES:
1. ALL PAINT TO BE BENJAMIN MOORE; ECO-SPEC, INTERIOR LATEX FLAT 221 COLOR SHALL MATCH SCHEDULED SPECIFICATION.
2. ALL PRIMER TO BE BENJAMIN MOORE; ECO-SPEC, INTERIOR LATEX "PRIMER" 231, COLOR: WHITE.

FABRIC WALL COVERING:	
FW-1	MANF.: MAHARAM PRODUCT: 304104 HERALD COLOR: 030 LEVEL
FW-2	MANF.: MAHARAM PRODUCT: 304104 HERALD COLOR: 025 ARTICHOKE
FW-3	MANF.: MAHARAM PRODUCT: 304104 HERALD COLOR: 028 TERN

FABRIC NOTES:
1. FABRIC WALL COVERING AT PIN UP AREAS.

VINYL WALL COVERING:	
VW-1	MANF.: MAHARAM PRODUCT: 397140 CHAMBRAY COLOR: 022 BARN
VW-2	MANF.: MAHARAM PRODUCT: 394502 TIRAZ COLOR: 019 INDIGO
VW-3	MANF.: NATIONAL WALLCOVERING PRODUCT: NWD-26748 COLOR: 42 (GREEN)
VW-4	MANF.: NATIONAL WALLCOVERING PRODUCT: NWC-9371 COLOR: 42 (NEUTRAL)

CERAMIC WALL TILE:	
CWT-1	MANF.: DALTILE PRODUCT: UNGLAZED MOSAIC - 2" x 2" COLOR: KEYSTONES, DAPPLE GRAY D326 GROUT: TEXRITE NO. 32 GRAY

BASE:	
B-1	MANF.: ROPPE PRODUCT: 4" HIGH STANDARD TOE RUBBER BASE COLOR: P188 BRICK
B-2	MANF.: ROPPE PRODUCT: 4" HIGH STANDARD TOE RUBBER BASE COLOR: P187 BLUE
B-3	MANF.: ROPPE PRODUCT: 4" HIGH STANDARD TOE RUBBER BASE COLOR: P604 FERN
B-4	MANF.: ROPPE PRODUCT: 4" HIGH STANDARD TOE RUBBER BASE COLOR: P108 SILVER GRAY
B-5	MANF.: DALTILE PRODUCT: BUILT-UP BASE MB-SA - 2" x 2" COLOR: KEYSTONES, DAPPLE GRAY D326 GROUT: TEXRITE NO. 32 GRAY

BASE NOTES:
1. RUBBER BASE SHALL BE INSTALLED FROM 100' ROLLS TO MINIMIZE NUMBER OF SEAMS. HOWEVER, SOME RUNS ARE SHORT. PLEASE VERIFY.

FLOOR FINISHES	
ENTRANCE FLOORING SYSTEM:	
E-1	MANF.: C/S GROUP PRODUCT: HELIX-Z3 CARPET TILES, GLUED DOWN COLOR: COLOR TO BE SELECTED

VINYL COMPOSITION TILE:	
VCT-1	MANF.: ARMSTRONG STYLE: IMPERIAL TEXTURE STANDARD EXCELON COLOR: 51801 DOESKIN PEACH
VCT-2	MANF.: ARMSTRONG STYLE: IMPERIAL TEXTURE STANDARD EXCELON COLOR: 51810 WASHED LINEN
VCT-3	MANF.: ARMSTRONG STYLE: IMPERIAL TEXTURE STANDARD EXCELON COLOR: 51882 SERENE BLUE
VCT-4	MANF.: ARMSTRONG STYLE: IMPERIAL TEXTURE STANDARD EXCELON COLOR: 51885 GRANNY SMITH
VCT-5	MANF.: ARMSTRONG STYLE: IMPERIAL TEXTURE STANDARD EXCELON COLOR: 51813 PUMPKIN ORANGE
VCT-6	MANF.: ARMSTRONG STYLE: IMPERIAL TEXTURE STANDARD EXCELON COLOR: 51880 MARASCHINO

FLOOR PATTERNS:	
1	PATTERN: FIELD OF VCT-2 WITH RANDOM DOT OF VCT-5
2	PATTERN: FIELD OF VCT-2 WITH RANDOM DOT OF VCT-4

CERAMIC TILE:	
CT-1	MANF.: DALTILE PRODUCT: UNGLAZED MOSAIC - 2" x 2" COLOR: KEYSTONES, DAPPLE GRAY D326 GROUT: TEXRITE NO. 32 GRAY

CERAMIC TILE NOTES:
1. TOP COURSE OF CERAMIC TILE TO DALTILE 2" x 2" STRETCHER, S-886, COLOR TO MATCH.

CONCRETE:	
SC-1	PRODUCT: SEALED CONCRETE

MISCELLANEOUS FINISHES	
PLASTIC LAMINATE:	
PL-1	MANF.: WILSON ART COLOR: 4576-07 MESA FLINT APPLICATION: HORIZONTAL SURFACES
PL-2	MANF.: WILSON ART COLOR: 1500N-60 GREY APPLICATION: VERTICAL SURFACES
PL-3	MANF.: WILSON ART COLOR: 7054-60 WILD CHERRY APPLICATION: VERTICAL SURFACES
PL-4	MANF.: WILSON ART COLOR: D437-60 PUMA APPLICATION: TOILET ROOM
PL-5	MANF.: WILSON ART COLOR: 4607-60 CALDERA GREY APPLICATION: TOILET ROOM

APPROVED FOR BUILDING PERMIT ONLY
CITY OF HOUSTON
CODE ENFORCEMENT DIVISION

The owner is responsible for compliance with the Building Code. Upon approved plans and specifications, they shall not be changed, modified or added without authorizations from the building official, and all work shall be done in accordance with the approved plans.

FINISH PLAN (02)	
-------------------------	--

NOT TO SCALE

FINISH SCHEDULE (01)	
-----------------------------	--

FINISH PLAN (02)	
-------------------------	--

FINISH SCHEDULE (01)	
-----------------------------	--

FINISH PLAN (02)	
-------------------------	--

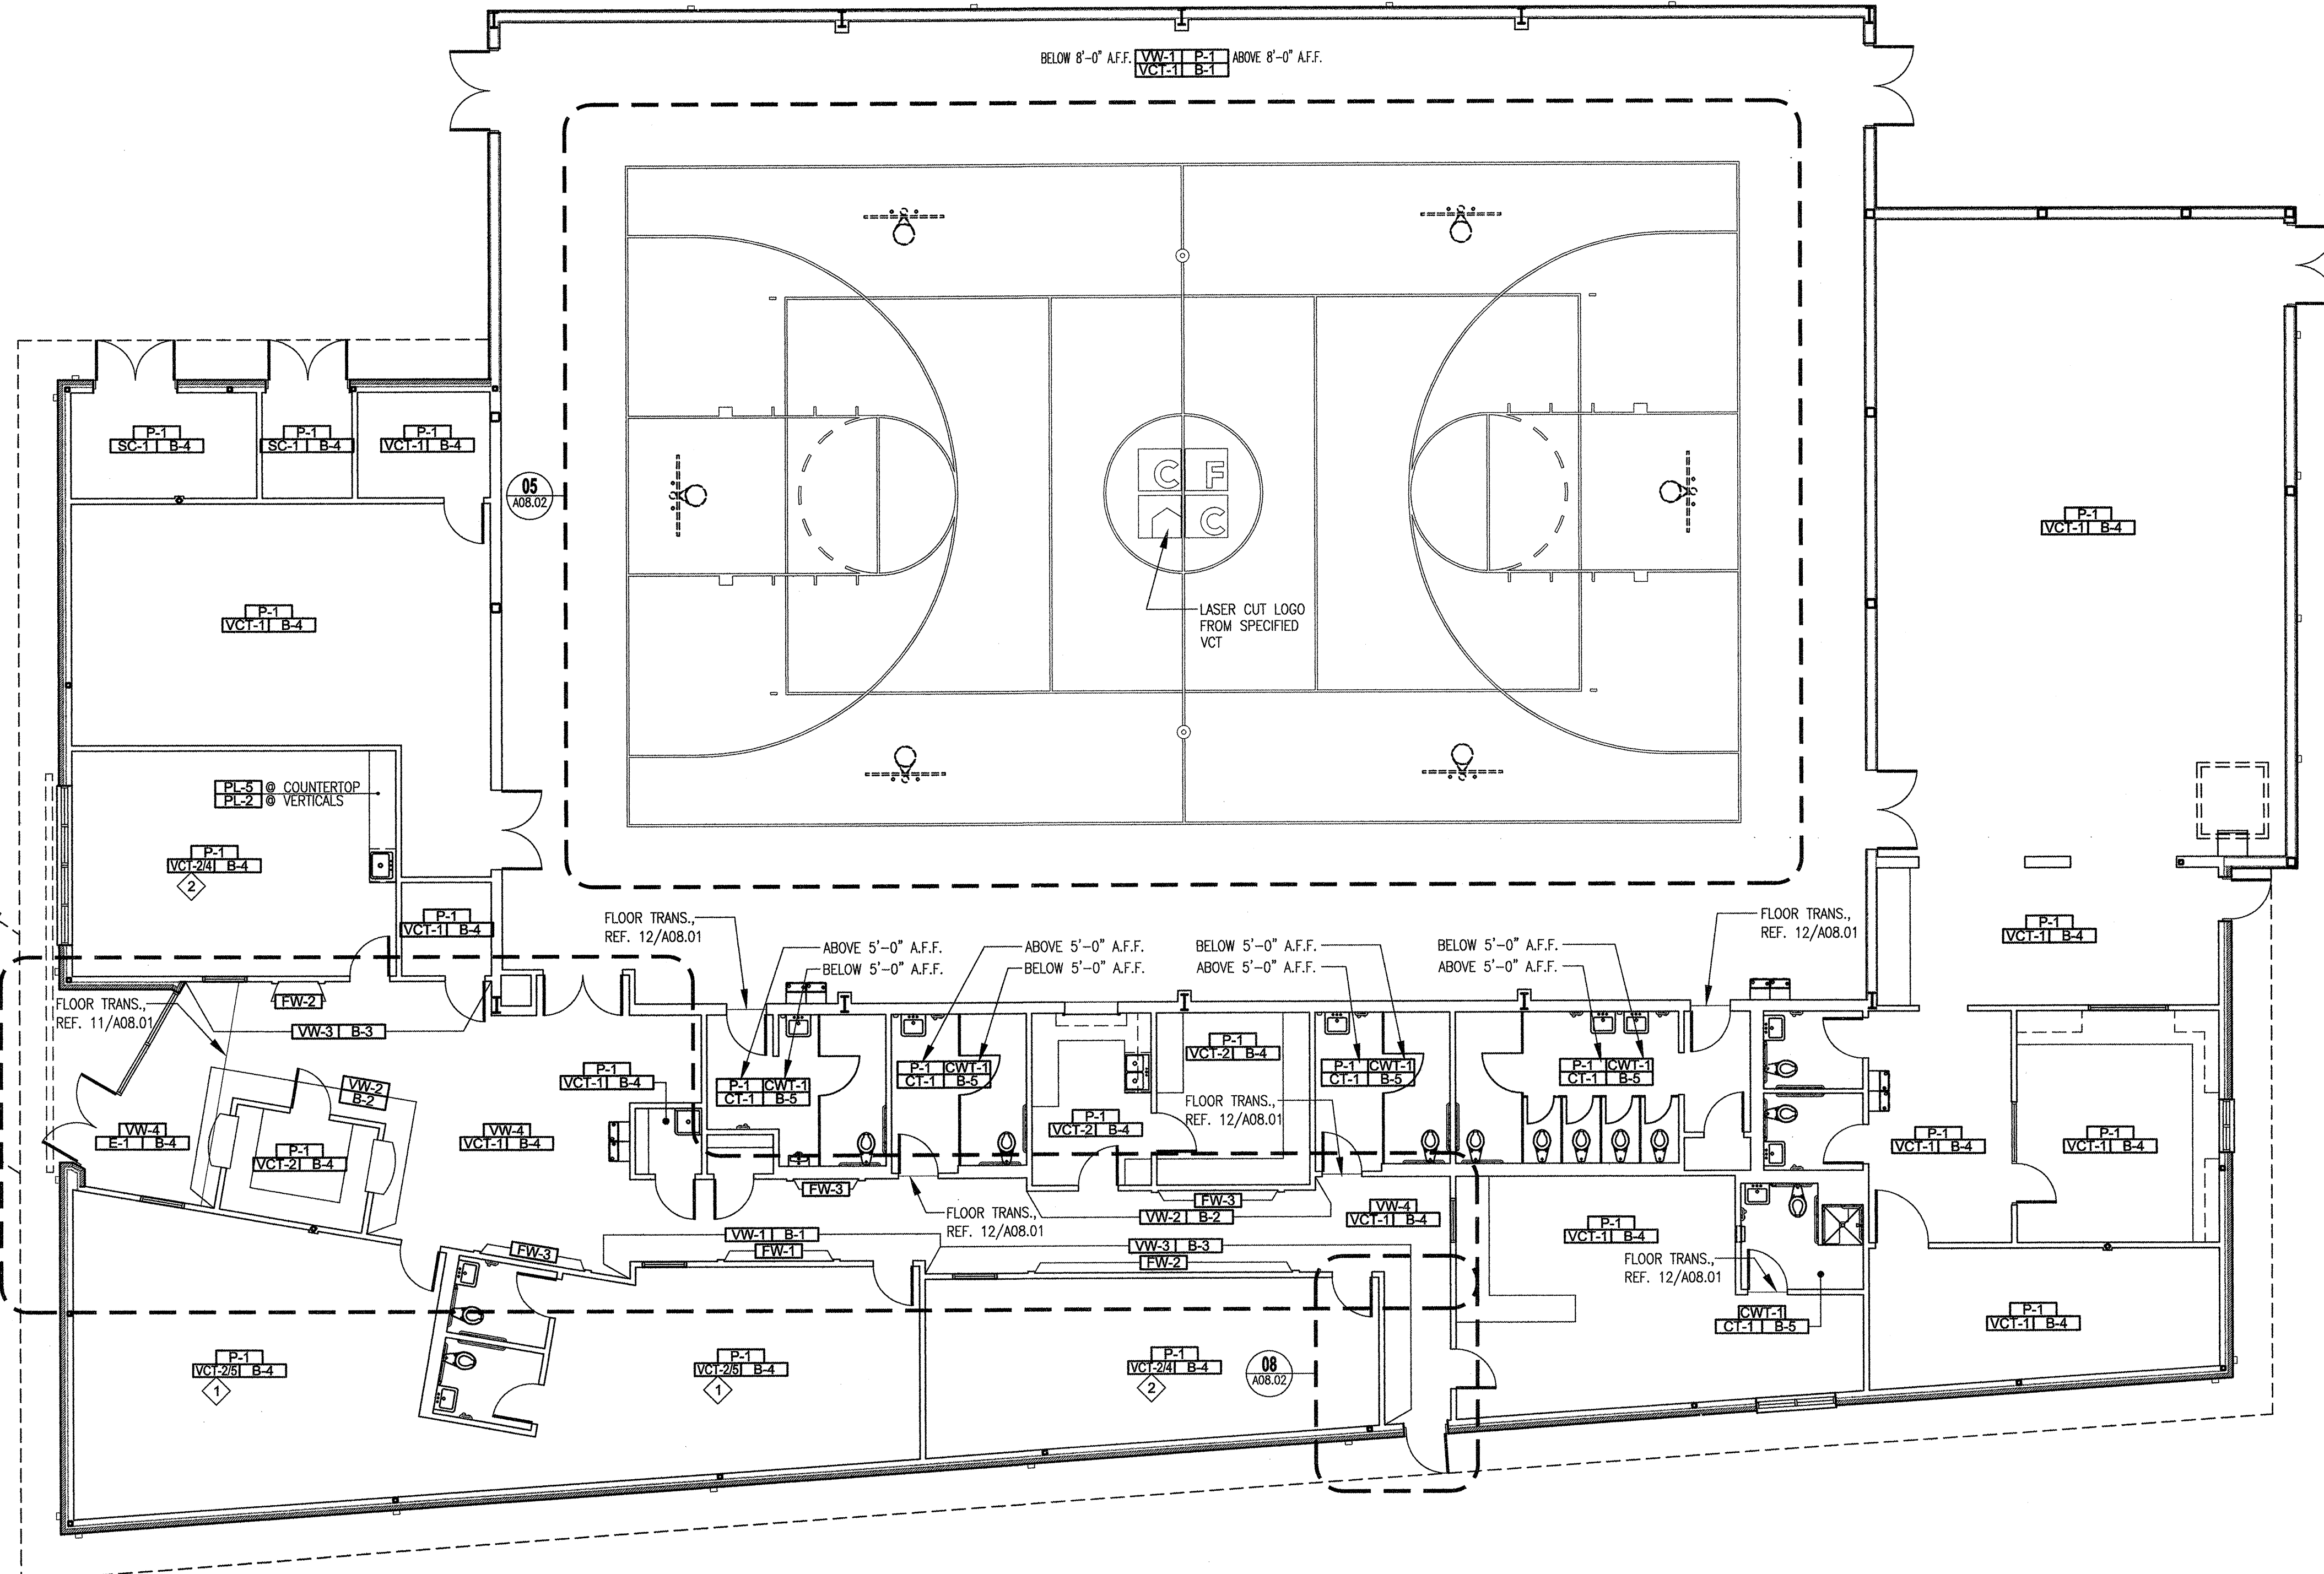

SCALE: 1/8" = 1'0"

FINISH PLAN (02)

NOT TO SCALE

FINISH SCHEDULE (01)



John P. McGovern, M.D.
Community Sports & Recreation Building
7318 AVENUE F
HOUSTON, TEXAS 77011

THAT'S ARCHITECTURE
2402 COMMONWEALTH #100, HOUSTON, TX 77006
TELEPHONE 713/722-1406 FAX 713/722-1506



ISSUES & REVISIONS
09/16/06 ISSUE FOR PERMIT
02/27/07 CITY COMMENTS

SHEET TITLE	FINISH PLAN
-------------	-------------

PROJECT NO. 2001-30
SCALE AS NOTED

SHEET NUMBER
A08.01