



**GLAZING SCHEDULE**

1	1/4" TH. CLEAR GLASS
2	1/4" TH. CLEAR TEMPERED GLASS


NOT TO SCALE  
**GLAZING SCHEDULE** (12)

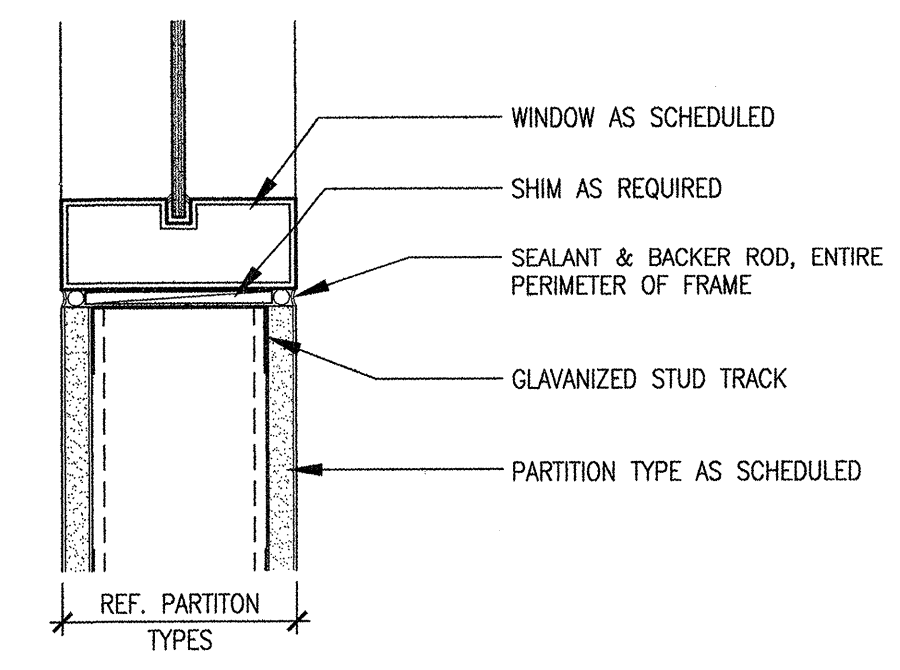


0 4" 8"  
SCALE: 3" = 1'0"  
**TYPICAL INTERIOR WINDOW SILL** (11)

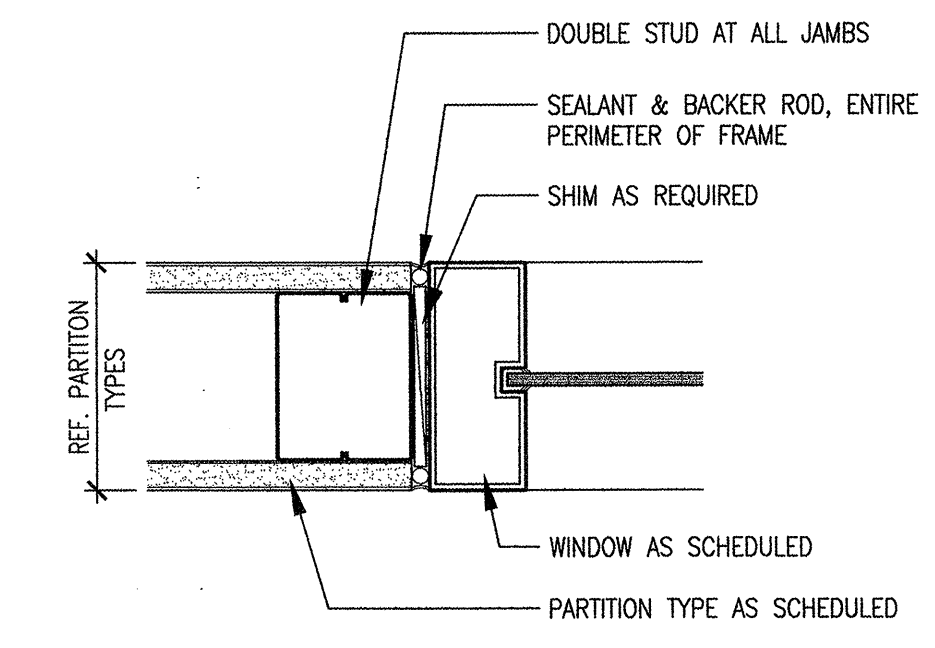

0 4" 8"  
SCALE: 3" = 1'0"  
**TYPICAL INTERIOR WINDOW JAMB** (10)

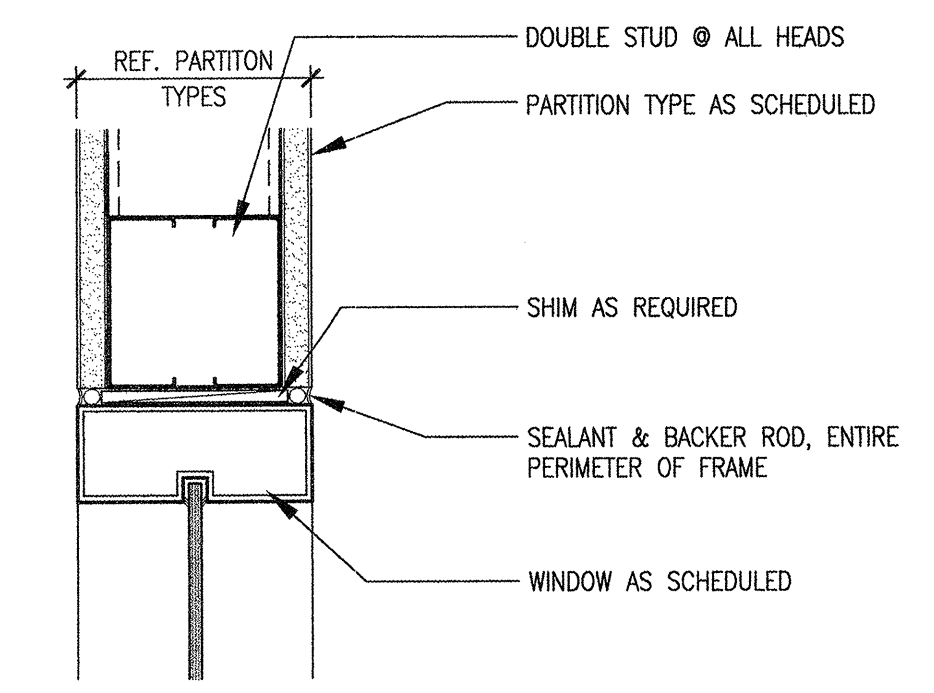

0 4" 8"  
SCALE: 3" = 1'0"  
**TYPICAL INTERIOR WINDOW HEAD** (09)

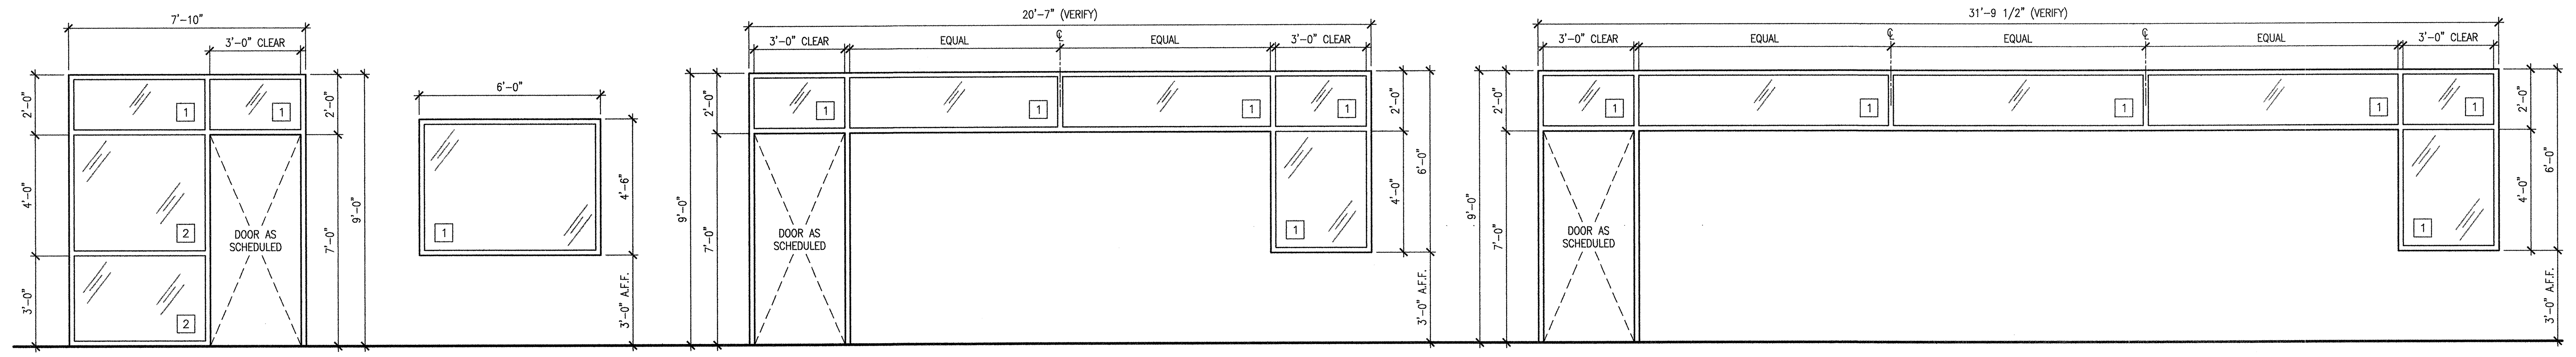


**TYPE K** PRE-FINISHED ALUMINUM STOREFRONT W/ 1/4" GLAZING


**TYPE J** PRE-FINISHED FIXED ALUMINUM WINDOW W/ 1/4" GLAZING

**TYPE H** PRE-FINISHED ALUMINUM STOREFRONT W/ 1/4" GLAZING


**TYPE G** PRE-FINISHED ALUMINUM STOREFRONT W/ 1/4" GLAZING

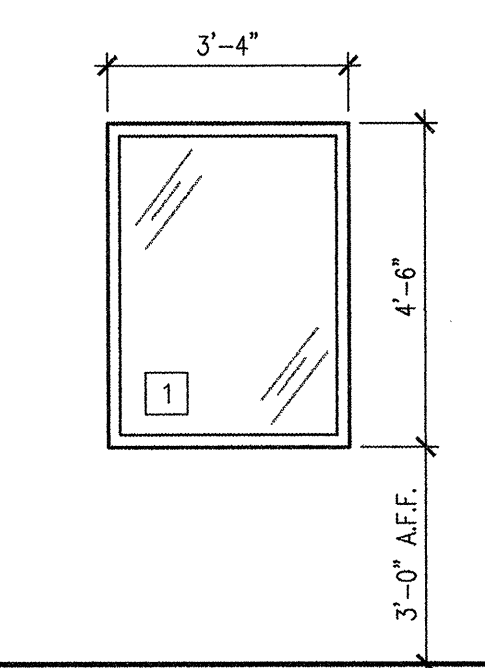


**TYPE F** PRE-FINISHED FIXED ALUMINUM WINDOW W/ 1/4" GLAZING

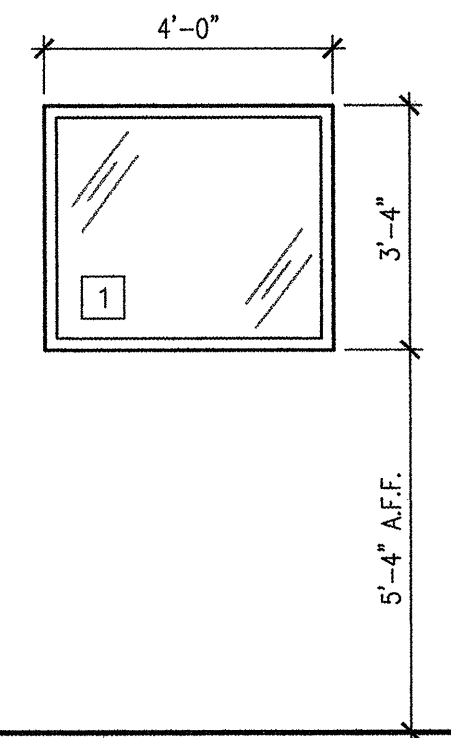


**TYPE E** PRE-FINISHED FIXED ALUMINUM WINDOW W/ 1/4" GLAZING

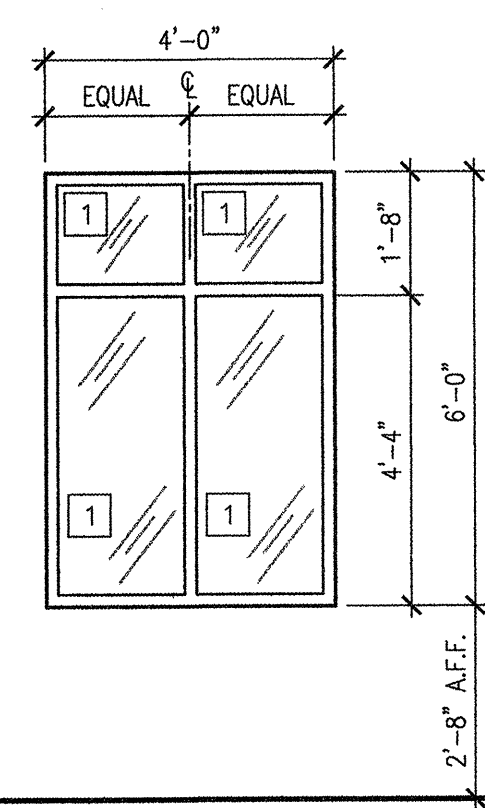


**TYPE D** PRE-FINISHED FIXED ALUMINUM WINDOW W/ 1/4" GLAZING

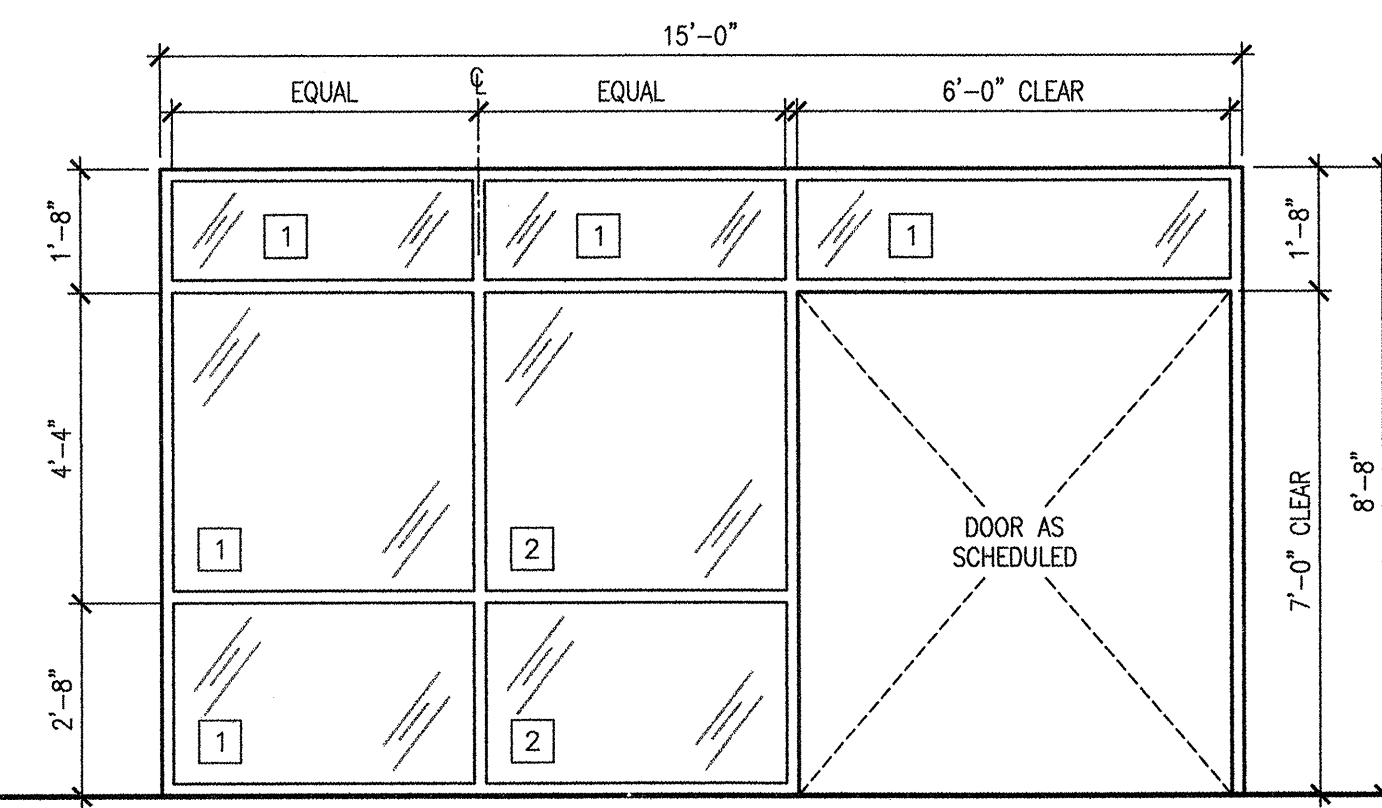

**TYPE C** PRE-FINISHED ALUMINUM STOREFRONT W/ 1/4" GLAZING

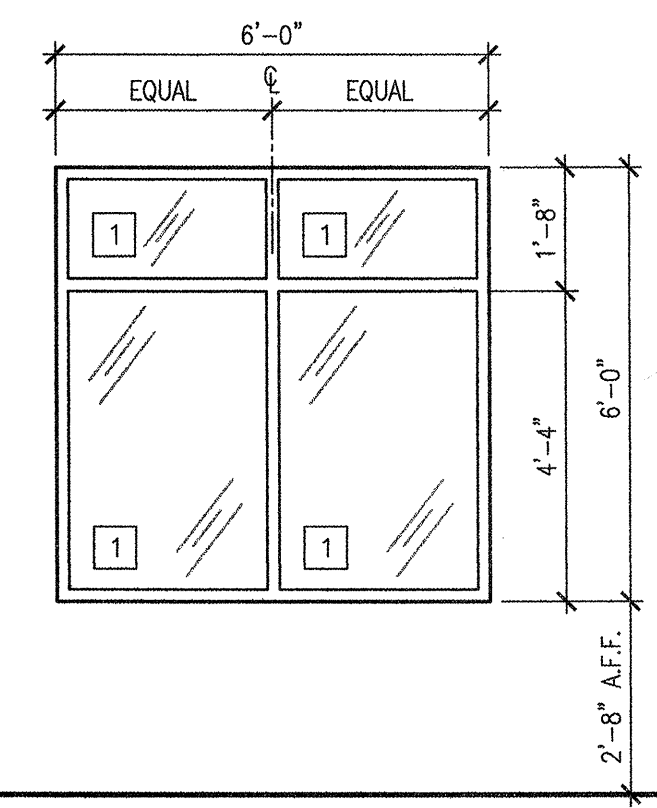

**TYPE B** PRE-FINISHED FIXED ALUMINUM WINDOW W/ 1/4" GLAZING

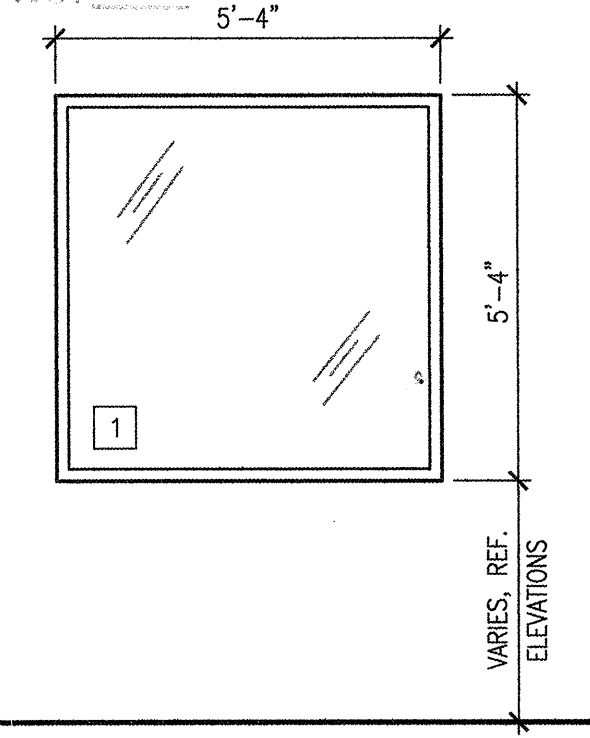

**TYPE A** PRE-FINISHED FIXED ALUMINUM WINDOW W/ 1/4" GLAZING

0 2'8" 5'4"  
SCALE: 3/8" = 1'0"

**WINDOW TYPES** (01)