


22 OCT 2017 4:36PM CIV02
 P:\MMA Projects\Catholic Church Projects\CHRIST THE GOOD SHEPHERD\DRAINING\CGS-SHEET 13 DRAINAGE AREA MAP.dwg
 THIS DRAWING IS THE PROPERTY OF ENGINEERING & FACILITIES CONSULTING, INC. AND MAY NOT BE ALTERED, REPRODUCED, DISTRIBUTED AND/OR UTILIZED WITHOUT WRITTEN AUTHORIZATION.

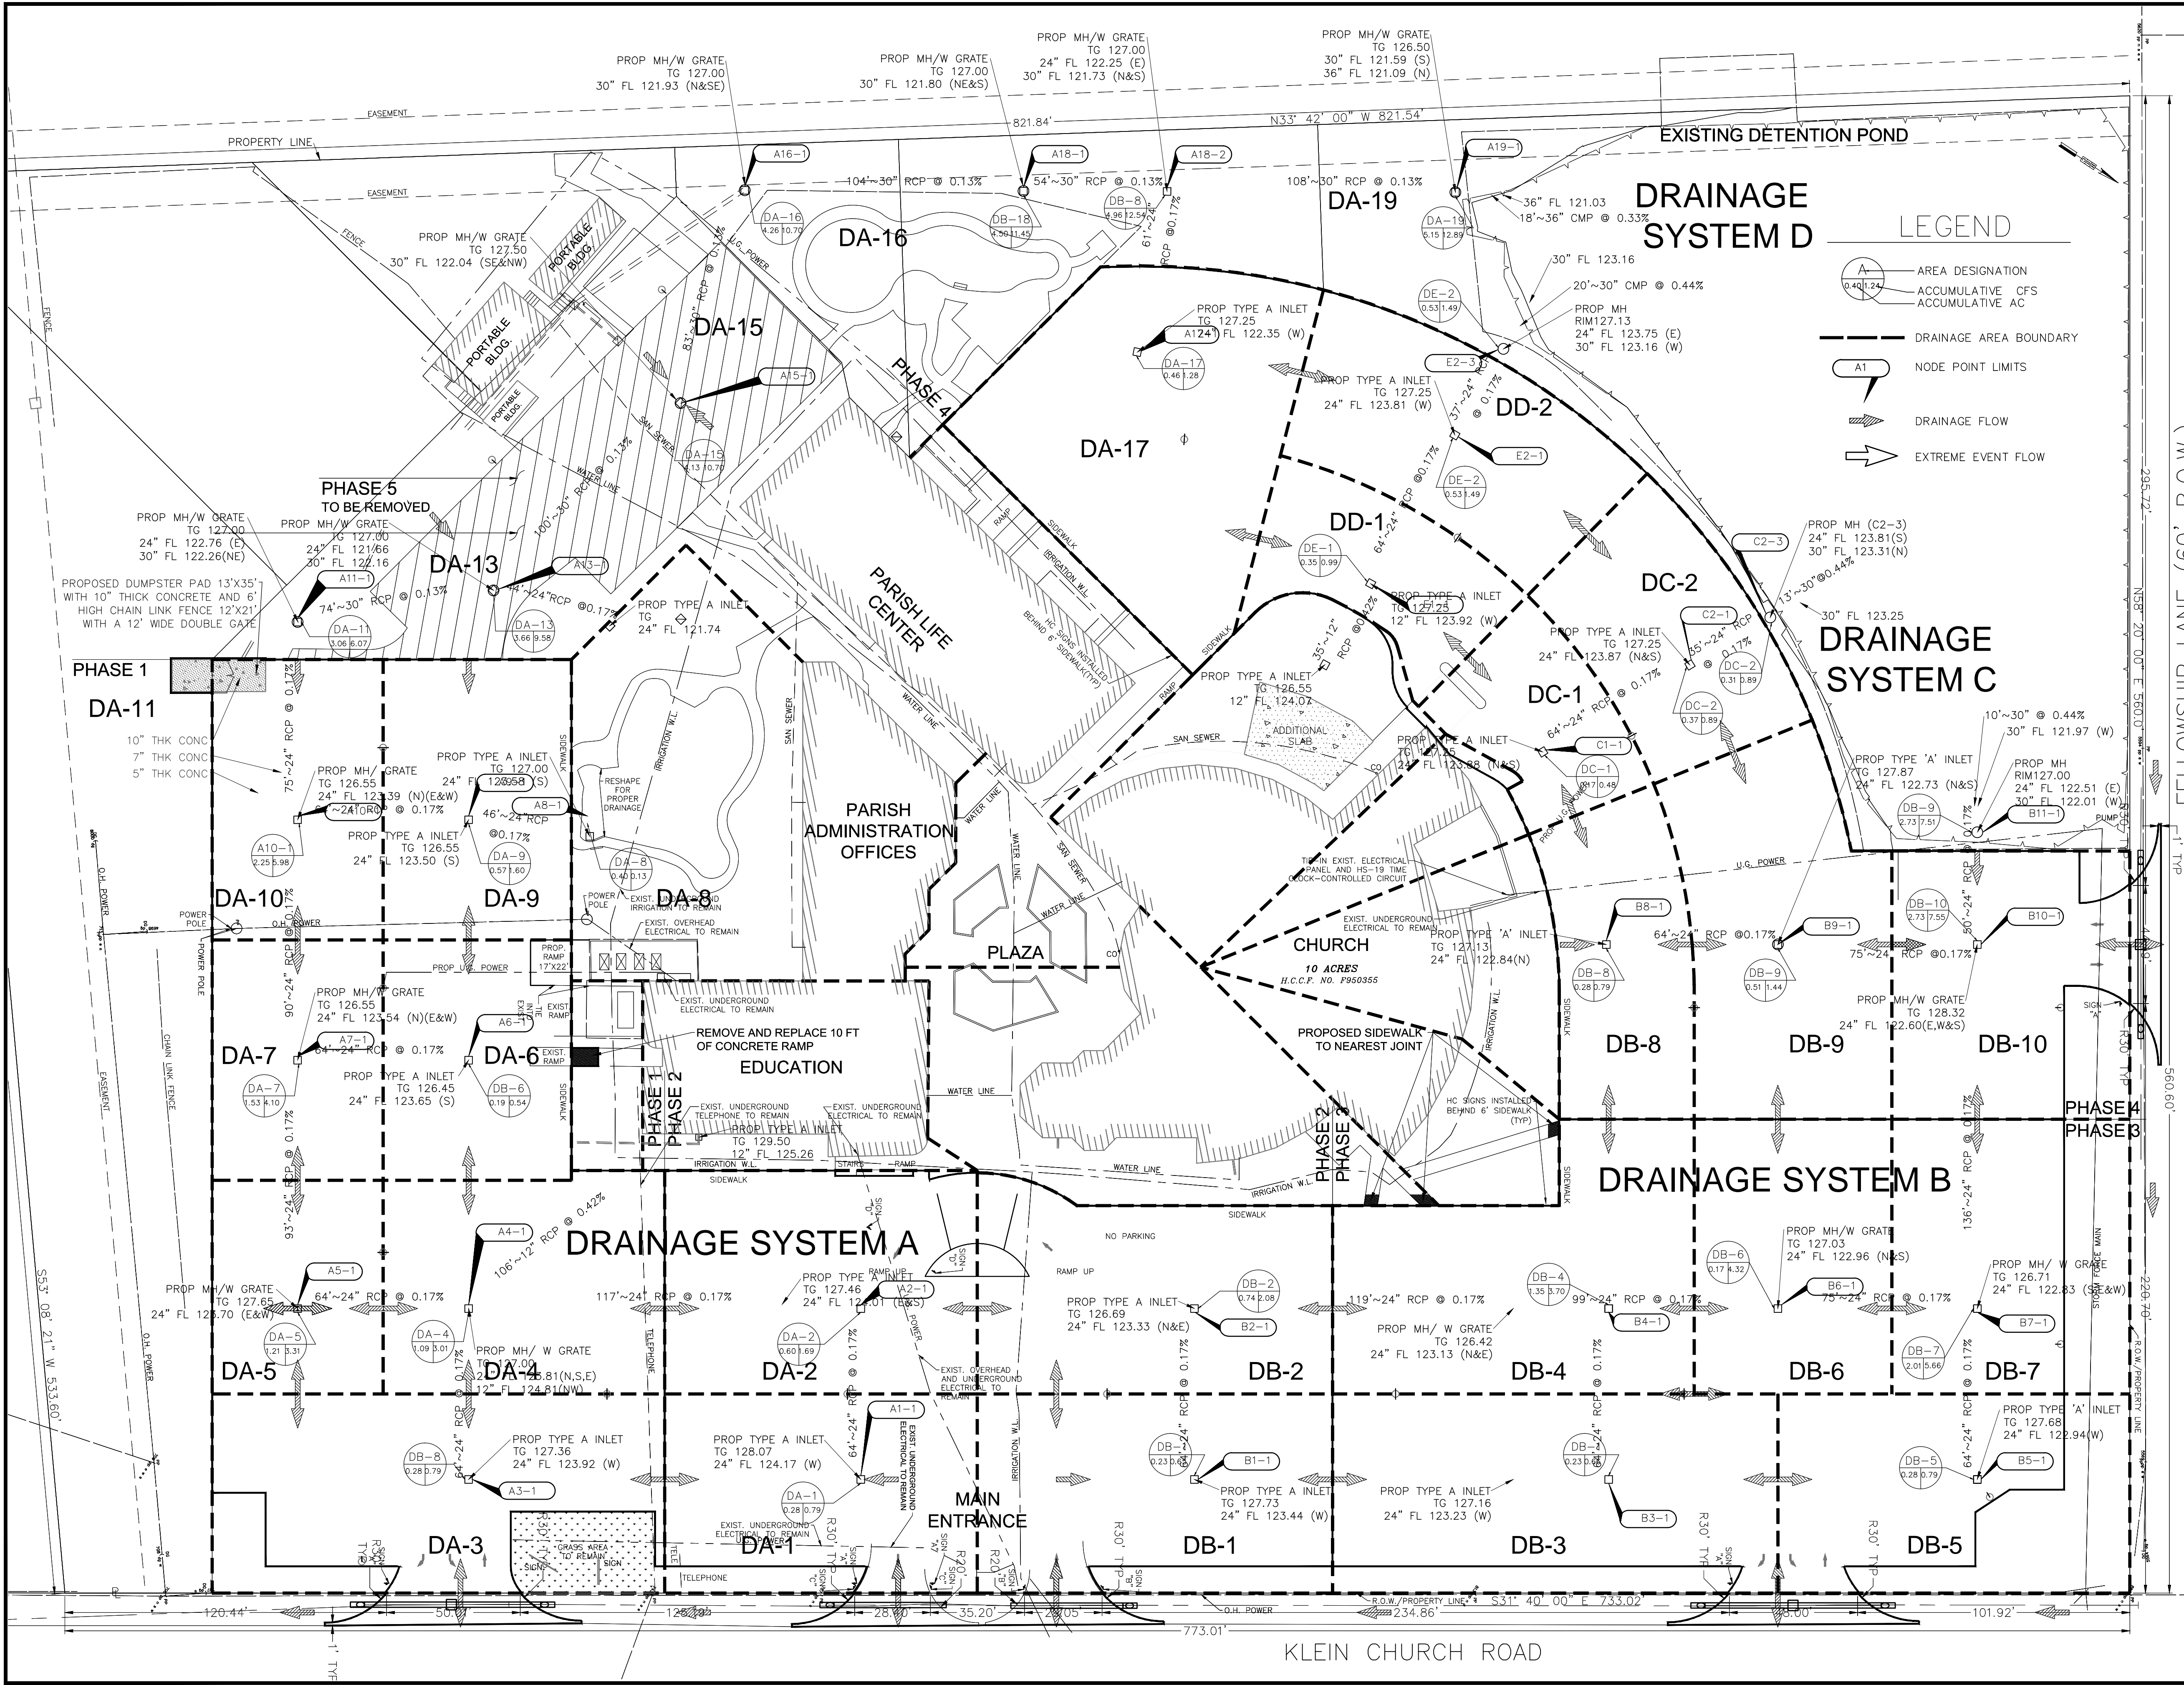


PROJECT:
Proposed Pavement Replacement
Christ the Good Shepherd
18511 Klein Church Road
Spring, Texas 77379

OWNER:
Christ the Good Shepherd
Archdiocese of Galveston-Houston
18511 Klein Church Road
Spring, Texas 77379
Rev. James Burkart, Pastor

ENGINEER:

Engineering & Facilities Consulting, Inc.
 Firm Registration No. F-003940
 8203 Willow Place Dr. South, Suite 405 - Houston, TX 77070
 Ph: 281-894-2001; Fax: 281-894-2004
 Contact: Richard H. Ghanem, PE, President
 e-Mail: r.ghanem@efctx.com - Website: www.efctx.com






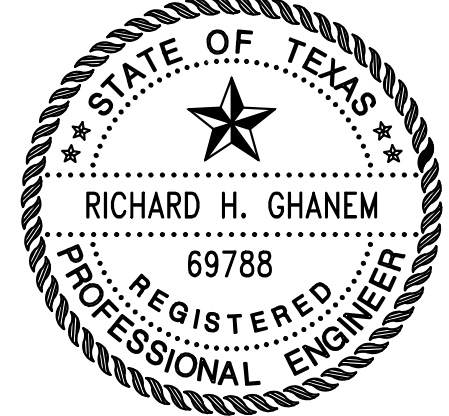

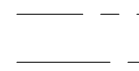
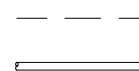
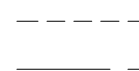
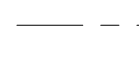


10/22/17







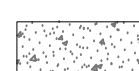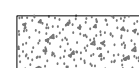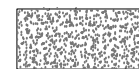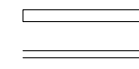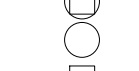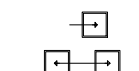




Richard Ghanem

NO.	REVISIONS	DATE	NAME

LEGEND

-  PROPOSED 5" CONCRETE PAVEMENT (PARKING SPACES AND SIDEWALKS)
-  PROPOSED 7" CONCRETE PAVEMENT (DRIVE THRU AREAS AND DRIVEWAYS)
-  PROPOSED 10" CONCRETE PAVEMENT (DUMPSTER PAD)
-  PROPOSED WHEELSTOP
-  PROPOSED 6" CURB
-  PROPOSED MODIFIED MANHOLE
-  PROPOSED MANHOLE
-  PROPOSED STORM TYPE A INLET
-  PROPOSED S1 LIGHT
-  PROPOSED S2 LIGHT
-  PROPOSED LIGHT WITH RECEPTACLE

UNDER GROUND UTILITY

-  U.G. POWER
-  U.G. ELECTRICAL
-  U.G. IRRIGATION
-  U.G. SANITARY
-  U.G. STORM
-  U.G. TELEPHONE
-  U.G. WATER
-  ELECTRICAL LIGHTING
-  OVER HEAD POWER
-  6" PVC PIPE W/ CAP
-  U.G. 6" PVC PIPE

DRAINAGE AREA MAP

SURVEYOR: SCALE: 1"=30' DATE: 10/22/17 EFC PN: CIV-389-15	DESIGNED BY: LG DRAWN BY: LG CHECKED BY: RHG SHEET NO: C13 OF 38
--	---