


THIS DRAWING IS THE PROPERTY OF ENGINEERING & FACILITIES CONSULTING, INC. AND MAY NOT BE ALTERED, REPRODUCED, DISTRIBUTED AND/OR UTILIZED WITHOUT WRITTEN AUTHORIZATION.

22 Oct 2017 5:57PM CIV02 P:\MMA Projects\Catholic Church Projects\CHRIST THE GOOD SHEPHERD\CHRIST THE GOOD SHEPHERD\CHURCH PROJECTS\DRAINING\CGS-SHEET 23 CONSTRUCTION JOINTS DETAILS & PAVEMENT THICKNESS.dwg

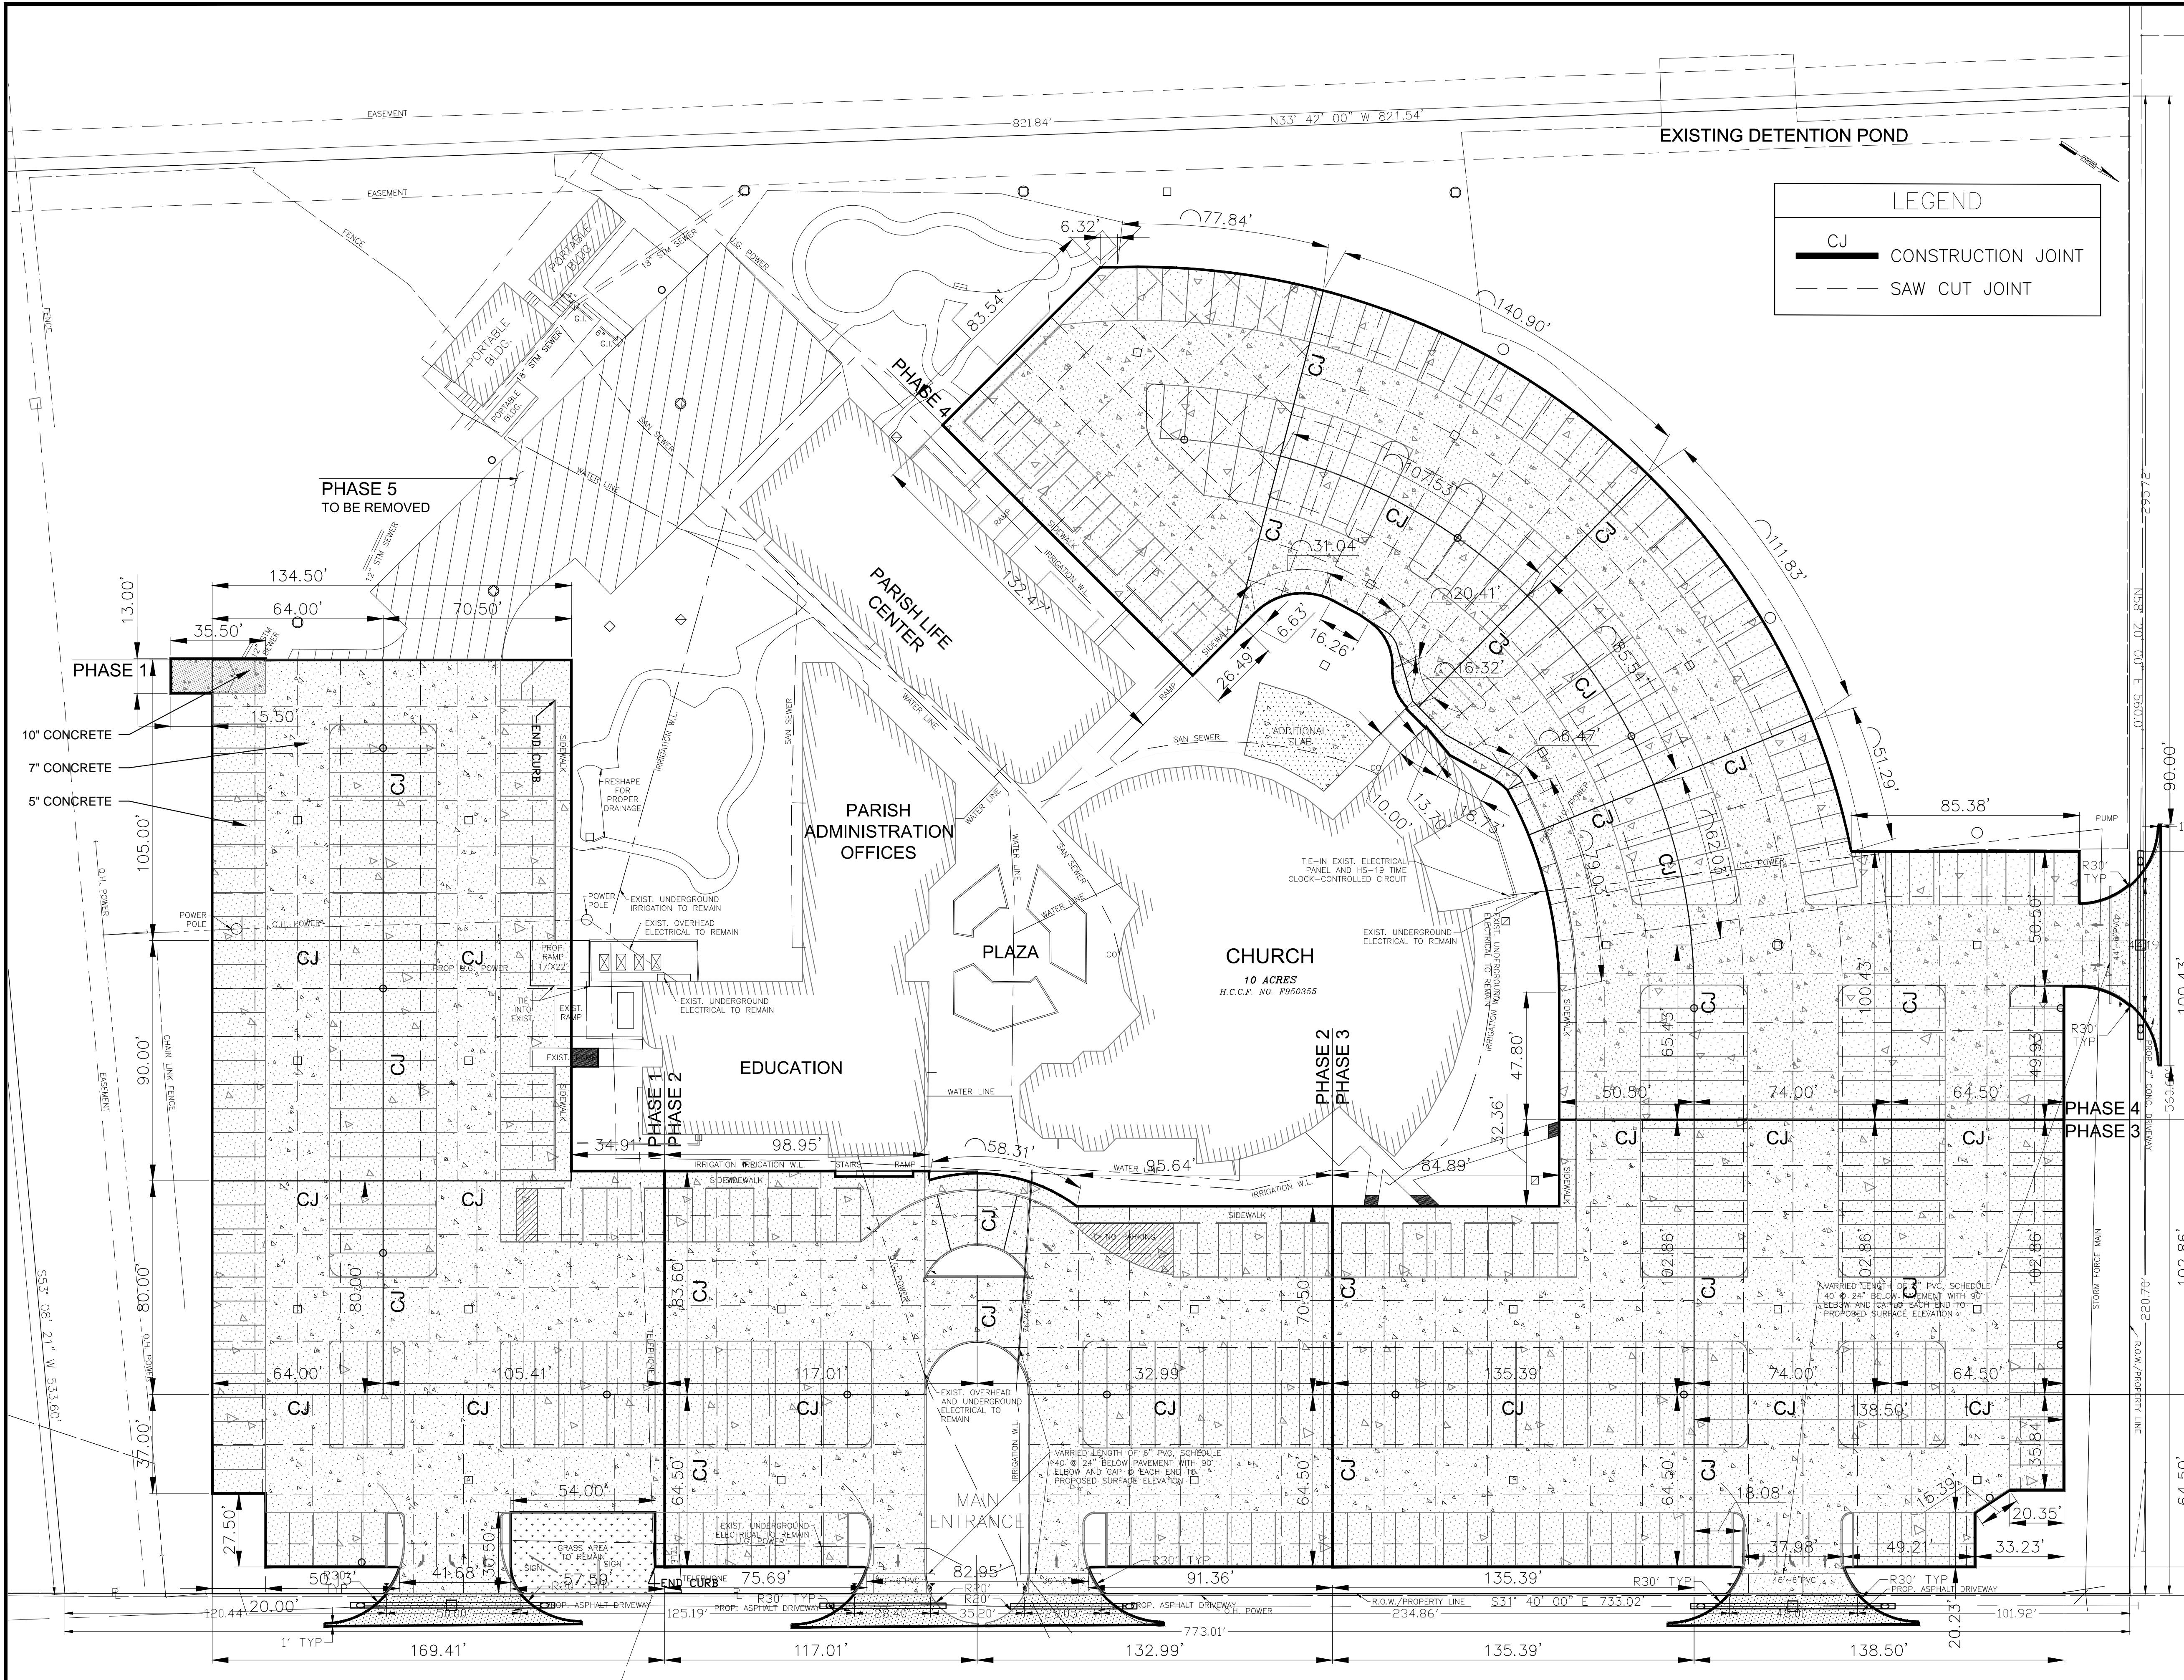

LEGEND


CJ CONSTRUCTION JOINT

--- SAW CUT JOINT

PROJECT:
Proposed Pavement Replacement
Christ the Good Shepherd
18511 Klein Church Road
Spring, Texas 77379








 
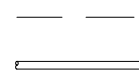
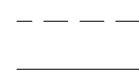
 
OWNER:
Christ the Good Shepherd
Archdiocese of Galveston-Houston
18511 Klein Church Road
Spring, Texas 77379
Rev. James Burkart, Pastor

ENGINEER:
 **Engineering & Facilities Consulting, Inc.**
 Firm Registration No. F-003940
 8203 Willow Place Dr. South, Suite 405 - Houston, TX 77070
 Ph: 281-894-2001; Fax: 281-894-2004
 Contact: Richard H. Ghanem, PE, President
 e-Mail: r.ghanem@efctx.com - Website: www.efctx.com

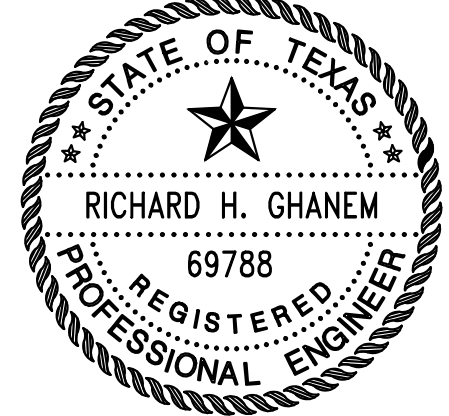




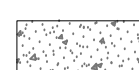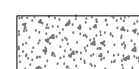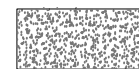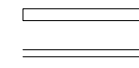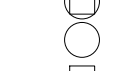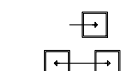


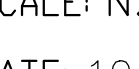

RICHARD H. GHANEM
 REGISTERED PROFESSIONAL ENGINEER
 10/22/17
Richard Ghanem

NO.	REVISIONS	DATE	NAME

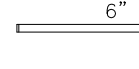LEGEND

-  PROPOSED 5" CONCRETE PAVEMENT (PARKING SPACES AND SIDEWALKS)
-  PROPOSED 7" CONCRETE PAVEMENT (DRIVE THRU AREAS AND DRIVEWAYS)
-  PROPOSED 10" CONCRETE PAVEMENT (DUMPSTER PAD)
-  PROPOSED WHEELSTOP
-  PROPOSED 6" CURB
-  PROPOSED MODIFIED MANHOLE
-  PROPOSED MANHOLE
-  PROPOSED STORM TYPE A INLET
-  PROPOSED S1 LIGHT
-  PROPOSED S2 LIGHT
-  PROPOSED LIGHT WITH RECEPTACLE

UNDER GROUND UTILITY

-  UG POWER
-  UG IRRIGATION
-  UG SANITARY
-  UG STORM
-  UG TELEPHONE
-  UG WATER
-  ELECTRICAL LIGHTING
-  OVER HEAD POWER
-  UG 6" PVC PIPE

**CONSTRUCTION JOINTS
 DETAILS AND PAVEMENT
 THICKNESS**

SURVEYOR:	DESIGNED BY: LG
SCALE: N.T.S.	DRAWN BY: LG
DATE: 10/22/17	CHECKED BY: RHG
EFC PN: CIV-389-15	SHEET NO: C23 OF 38