


THIS DRAWING IS THE PROPERTY OF ENGINEERING & FACILITIES CONSULTING, INC. AND MAY NOT BE ALTERED, REPRODUCED, DISTRIBUTED AND/OR UTILIZED WITHOUT WRITTEN AUTHORIZATION.

22 Oct 2017 4:38PM CIV02
 P:\MVA Projects\Catholic Church Projects\CHRIST THE GOOD SHEPHERD\CHRIST THE GOOD SHEPHERD PARKING\DRAWINGS\CUS-SHEET 9 EXISTING UNDERGROUND UTILITY.dwg

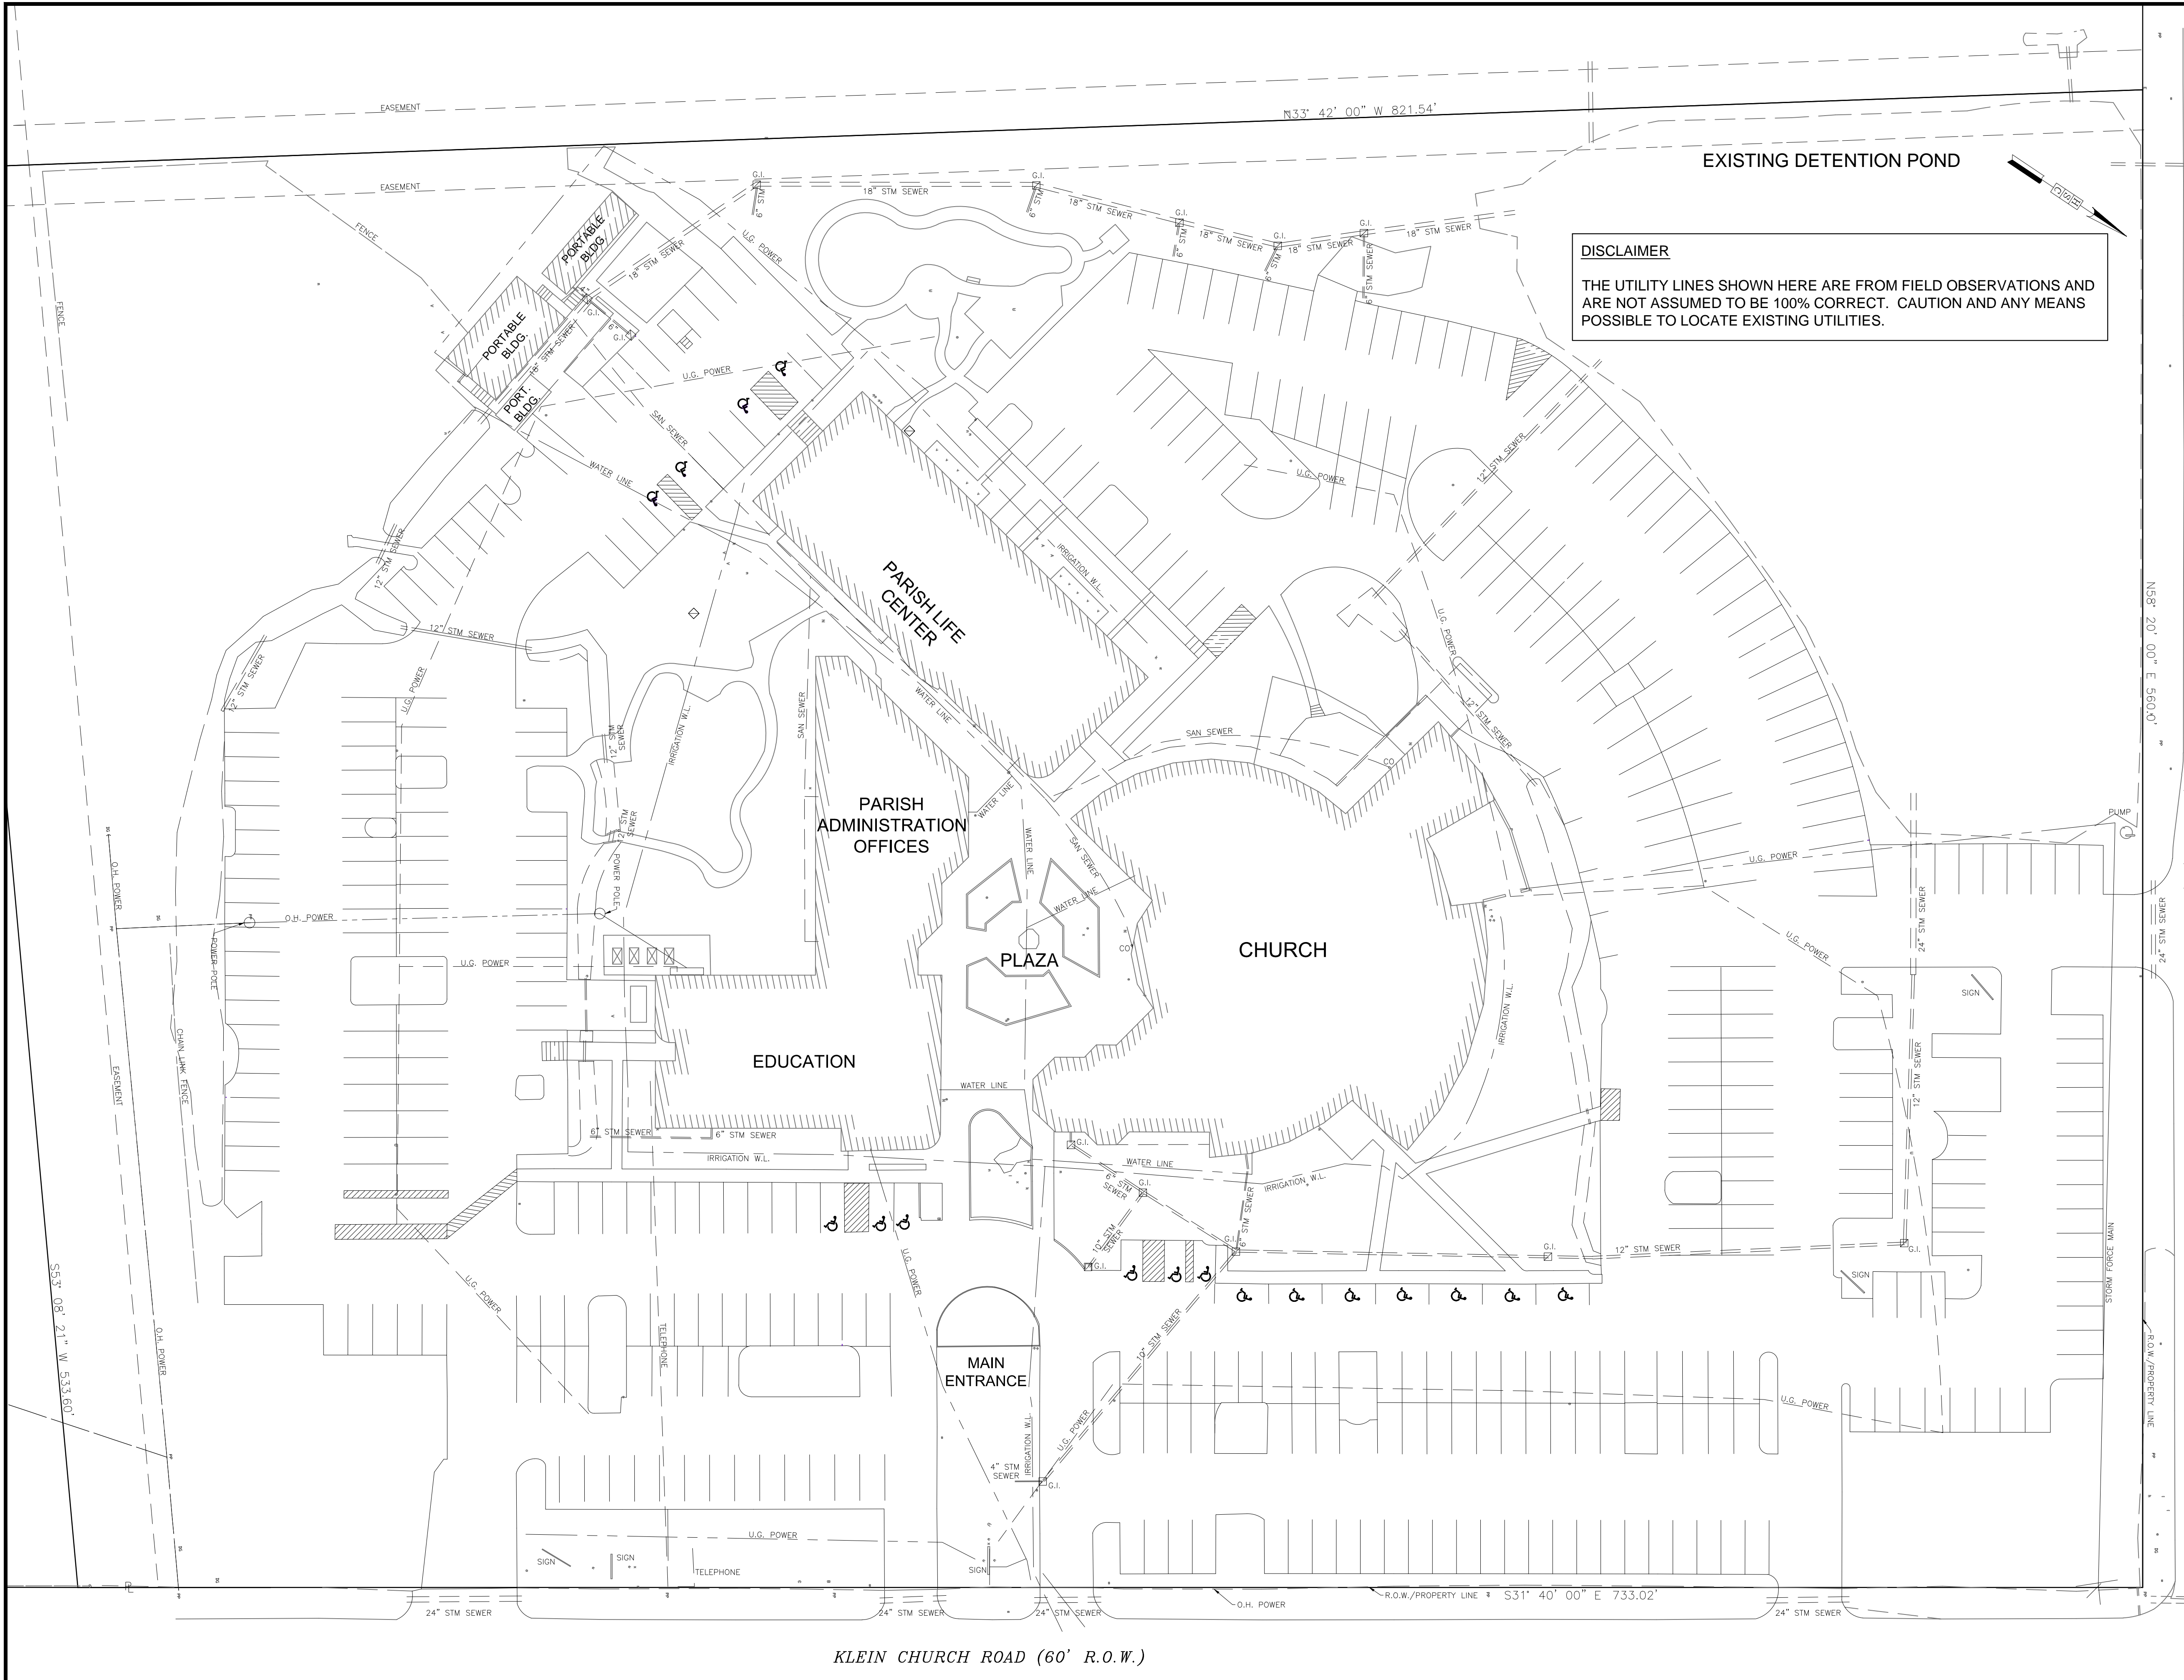


DISCLAIMER
 THE UTILITY LINES SHOWN HERE ARE FROM FIELD OBSERVATIONS AND ARE NOT ASSUMED TO BE 100% CORRECT. CAUTION AND ANY MEANS POSSIBLE TO LOCATE EXISTING UTILITIES.

PROJECT:
Proposed Pavement Replacement
Christ the Good Shepherd
18511 Klein Church Road
Spring, Texas 77379

OWNER:
Christ the Good Shepherd
Archdiocese of Galveston-Houston
18511 Klein Church Road
Spring, Texas 77379
 Rev. James Burkart, Pastor

ENGINEER:
 **Engineering & Facilities Consulting, Inc.**
 Firm Registration No. F-003940
 8203 Willow Place Dr. South, Suite 405 - Houston, TX 77070
 Ph: 281-894-2001; Fax: 281-894-2004
 Contact: Richard H. Ghanem, PE, President
 e-Mail: r.ghanem@efctx.com - Website: www.efctx.com

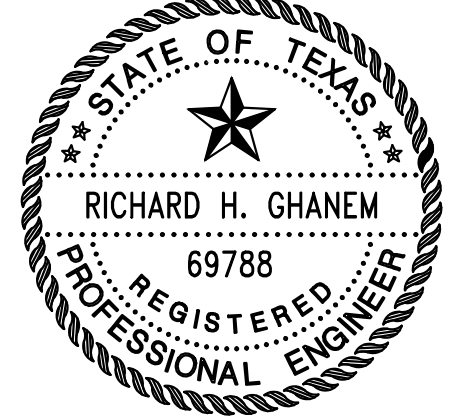
 REGISTERED PROFESSIONAL ENGINEER
 10/22/17
Richard Ghanem

NO.	REVISIONS	DATE	NAME

LEGEND

EXISTING UNDER GROUND UTILITY	
	UG ELECTRICAL
	UG IRRIGATION
	UG SANITARY
	UG STORM
	UG TELEPHONE
	UG WATER
	ELECTRICAL LIGHTING
	OVER HEAD POWER
DEMOLITION OF UNDER GROUND UTILITY	
	UG ELECTRICAL
	UG IRRIGATION
	UG STORM
	ELECTRICAL LIGHTING

EXISTING UNDERGROUND UTILITY

SURVEYOR:	DESIGNED BY: LG
SCALE: 1"=30'	DRAWN BY: LG
DATE: 10/22/17	CHECKED BY: RHG
EFC PN: CIV-389-15	SHEET NO: C9 OF 38